

This drawing is an indication only, and exact locations of services/assets may vary from this depiction. The Mid West Ports Authority has made every effort to ensure this drawing is accurate, however makes no warranties and accepts no liability should the services not be in the location indicated on the drawing. The drawing is intended as a guide only to locate features and services. All necessary precautions should be taken before commencement of any works.

SYMBOL	DESCRIPTION	SYMBOL	DESCRIPTION	SYMBOL	DESCRIPTION	SYMBOL	DESCRIPTION
	SEAWALLS/GROYNES		CONVEYOR CENTRE LINE		OVERHEAD HIGH VOLTAGE		WATER - FIRE SERVICE
	TOPO LINES & BATTERS		RETAINING WALL		UNDERGROUND POWER		WATER
	BOTTOM OF BANK		FENCE LINE		UNDERGROUND HIGH VOLTAGE		RETICULATION
	EDGE OF KERB		GATE		UNDERGROUND LOW VOLTAGE		WATER METER
	EDGE OF BITUMEN		SAFETY BOLLARD		ELECTRICAL PIT/CABINET		TAP
	TRACK		STREET SIGN (ONE POLE)		ELECTRICAL EARTH PIT		W.B. WATER BOX
	RAIL LINE		STREET SIGN (TWO POLE)		TELSTRA		FIRE HYDRANT
	CONVEYOR GALLERY		MOORING BOLLARD		ELECTRICAL PIT		HOSE REEL
	VEGETATION		VEGETATION		STREET LIGHT POLE		STOP VALVE
	VEGETATION		VEGETATION		STREET LIGHT POLE		STOP VALVE

SURVEY INFORMATION SUPPLIED BY



HTD
SURVEYORS & PLANNERS

HILLE, THOMPSON & DELFOS
PO Box 820, GERALDTON WA 6531
PHONE: (08) 9921 3111 FAX: (08) 9921 8072

KEY PLAN & SCALE

16	17	18
11	12	13
07	08	

SCALE 1:500 (on A1 Sheet)

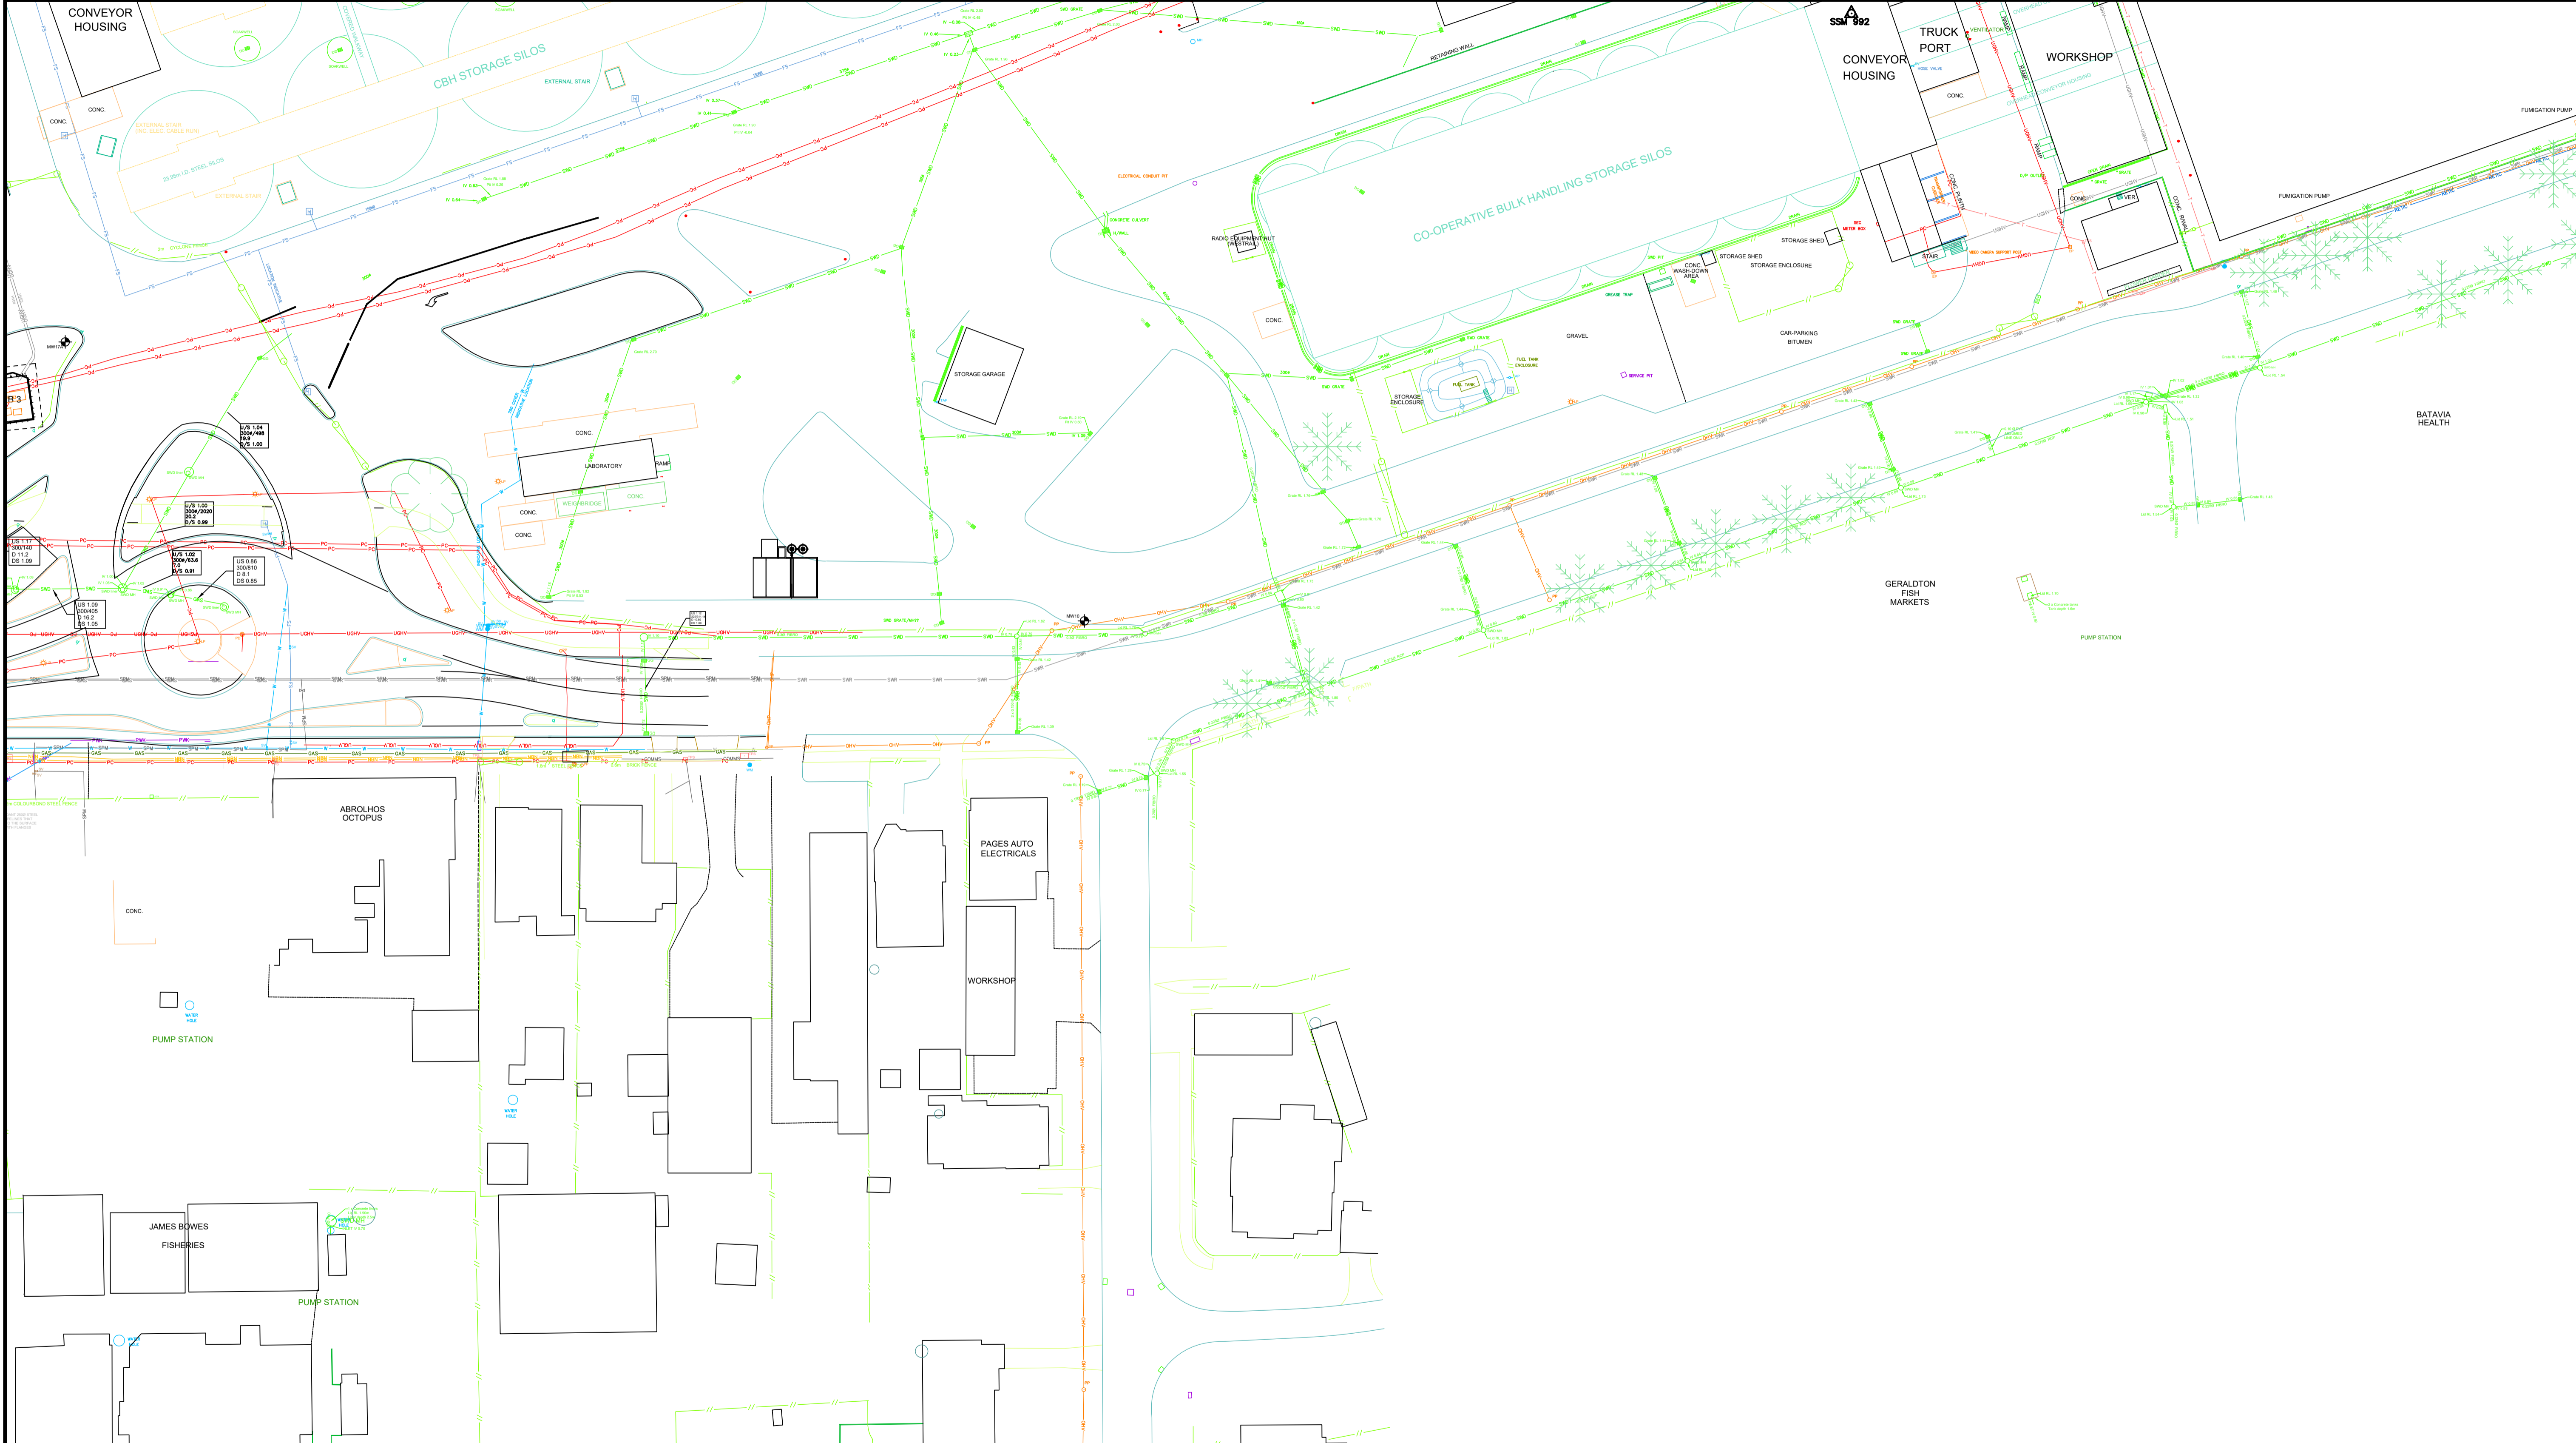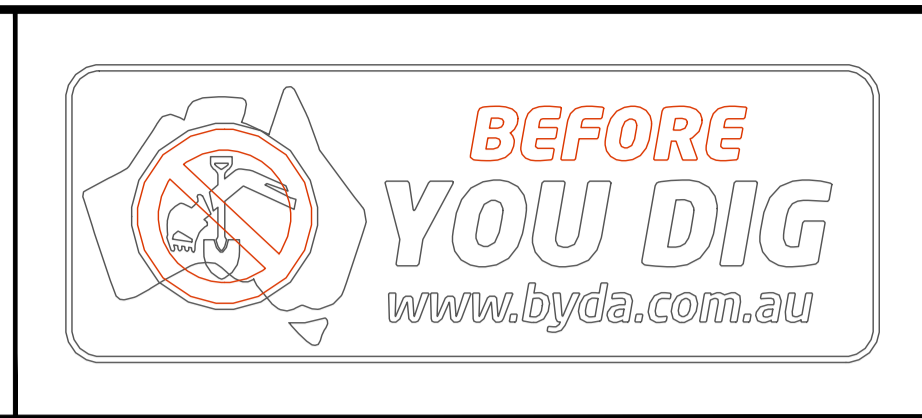

REV	DATE	DESCRIPTION	DRN	APP	DRAWING No.	DRAWING TITLE
C	13.05.24	ISSUED FOR REFERENCE	RF	IM	010-G-0357	FEATURES AND SERVICES KEY PLAN AND INDEX
REVISIONS						

MWPA PROJECT No:			
DESIGNED	COMPILED	DESIGN CHECK	R. FERSTAT
DRAWN		CHECKED	I. MCLEOD
ENGINEER		APPROVED	

This drawing and all the information thereon remains the property of the Mid West Ports Authority and shall be returned on demand. It is issued on the condition that, except with written permission, it must not be reproduced, copied or communicated to any other party, nor used for any other purpose than that stated on the particular order, enquiry, or contract with which it was issued.

MID WEST PORTS AUTHORITY
298 Marine Terrace, GERALDTON 6530

Tel: +61 8 9964 0520
www.midwestports.com.au

GERALDTON PORT
PORT INFRASTRUCTURE, HARBOUR AND SURROUNDS
FEATURES AND SERVICES
IDENTIFICATION MAP 12 OF 34

SCALE A1 - 1:500

ORG. No. 010-G-0369

REV. C