


This drawing is an indication only, and exact locations of services/assets may vary from this depiction. The Mid West Ports Authority has made every effort to ensure this drawing is accurate, however makes no warranties and accepts no liability should the services not be in the location indicated on the drawing. The drawing is intended as a guide only to locate features and services. All necessary precautions should be taken before commencement of any works.


LEGEND	CONVEYOR CENTRE LINE	OVERHEAD HIGH VOLTAGE	LIGHT TOWER	WATER - FIRE SERVICE	STORM WATER DRAIN
SEAWALLS/GROYNES	CONVEYOR CENTRE LINE	OVERHEAD HIGH VOLTAGE	LIGHT TOWER	WATER - FIRE SERVICE	STORM WATER DRAIN
TOPO LINES & BATTERS	RETAINING WALL	UNDERGROUND POWER	COMMUNICATIONS PIT	WATER	STORM WATER GRATE
BOTTOM OF BANK	FENCE LINE	UNDERGROUND HIGH VOLTAGE	COMMUNICATIONS	RETICULATION	STORM WATER PIT
EDGE OF KERB	GATE	UNDERGROUND LOW VOLTAGE	CCTV	WATER METER	SEWER
EDGE OF BITUMEN	SAFETY BOLLARD	ELECTRICAL PIT/CABINET	TELSTRA	TAP	SEWER PIT/SEPTIC TANK
TRACK	STREET SIGN (ONE POLE)	ELECTRICAL EARTH PIT	TELSTRA PIT	W.B. WATER BOX	MISC. UNDERGROUND SERVICES
RAIL LINE	STREET SIGN (TWO POLE)	MOORING BOLLARD	FUEL PIPE	FIRE HYDRANT	PIPELINE UNDEFINED
CONVEYOR GALLERY	VEGETATION	VEGETATION	GAS	HOSE REEL	
			SALT WATER PIPE	STOP VALVE	

SURVEY INFORMATION SUPPLIED BY



HTD
SURVEYORS & PLANNERS
HILLE, THOMPSON & DELFOS
PO Box 820, GERALDTON WA 6531
PHONE: (08) 9921 3111 FAX: (08) 9921 8072



KEY PLAN & SCALE

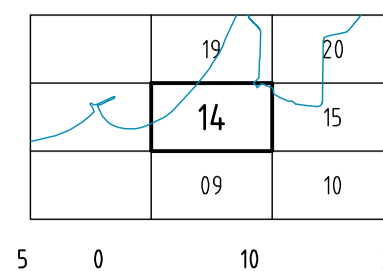

SCALE 1:500 (on A1 Sheet)

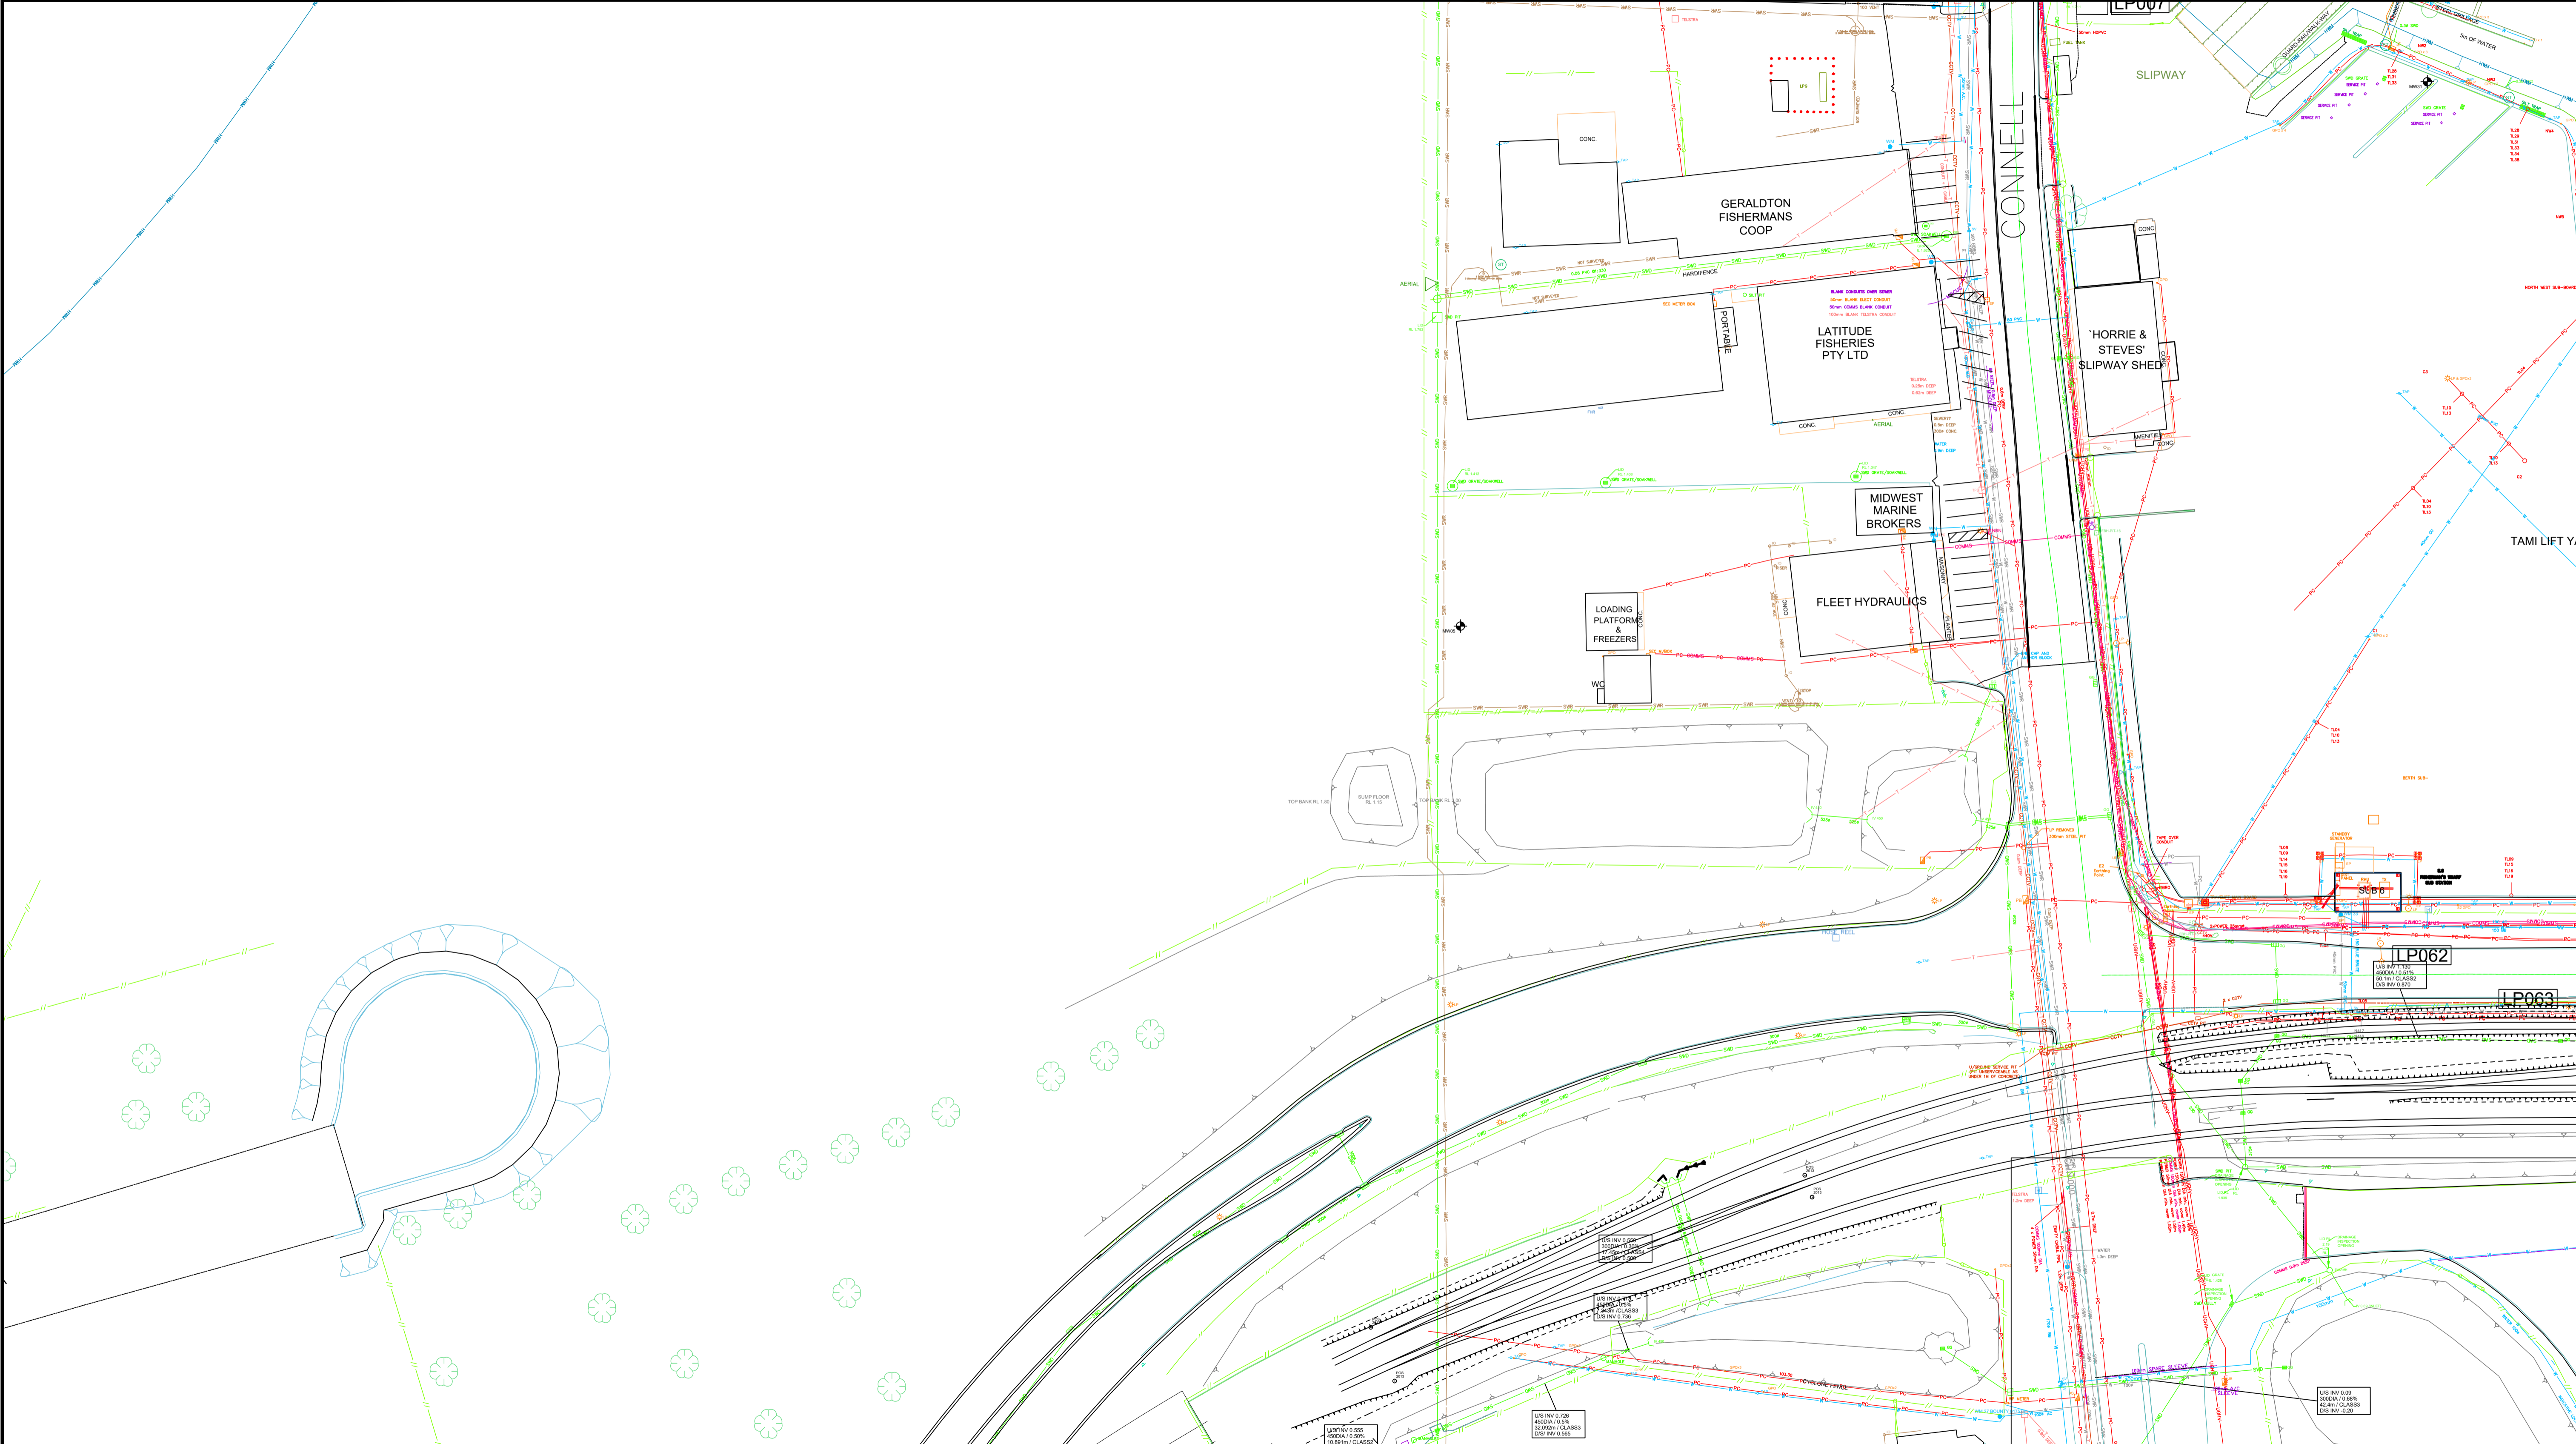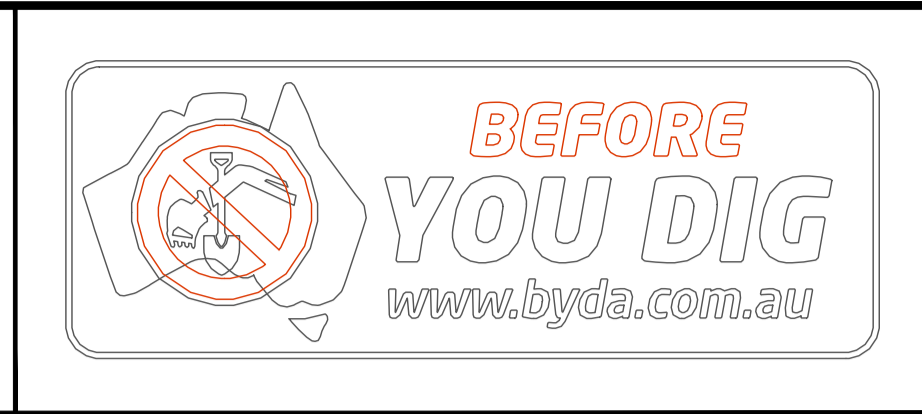

REV	DATE	DESCRIPTION	DRN	APP	DRAWING No.	DRAWING TITLE
C	13.05.24	ISSUED FOR REFERENCE	RF	IM	010-G-0357	FEATURES AND SERVICES KEY PLAN AND INDEX
REVISIONS						

MWPA PROJECT No:			
DESIGNED	COMPILED	DESIGN CHECK	
DRAWN		CHECKED	R. FERSTAT
ENGINEER		APPROVED	I. MCLEOD

This drawing and all the information thereon remains the property of the Mid West Ports Authority and shall be returned on demand. It is issued on the condition that, except with written permission, it must not be reproduced, copied or communicated to any other party, nor used for any other purpose than that stated on the particular order, enquiry, or contract with which it was issued.



MID WEST PORTS AUTHORITY
298 Marine Terrace, GERALDTON 6530
Tel: +61 8 9964 0520
www.midwestports.com.au

GERALDTON PORT
PORT INFRASTRUCTURE, HARBOUR AND SURROUNDS
FEATURES AND SERVICES
IDENTIFICATION MAP 14 OF 34

SCALE: A1 - 1:500
ORG No: 010-G-0371
REV: C