

This drawing is an indication only, and exact locations of services/assets may vary from this depiction. The Mid West Ports Authority has made every effort to ensure this drawing is accurate, however makes no warranties and accepts no liability should the services not be in the location indicated on the drawing. The drawing is intended as a guide only to locate features and services. All necessary precautions should be taken before commencement of any works.



--	--	--	--	--	--

SURVEY INFORMATION SUPPLIED BY  
**HTD**  
**SURVEYORS & PLANNERS**  
 HILLE, THOMPSON & DELFOS  
 PO Box 820, GERALDTON WA 6531  
 PHONE: (08) 9921 3111 FAX: (08) 9921 8072

KEY PLAN & SCALE

22	23
17	18
12	13

SCALE 1:500 (on A1 Sheet)

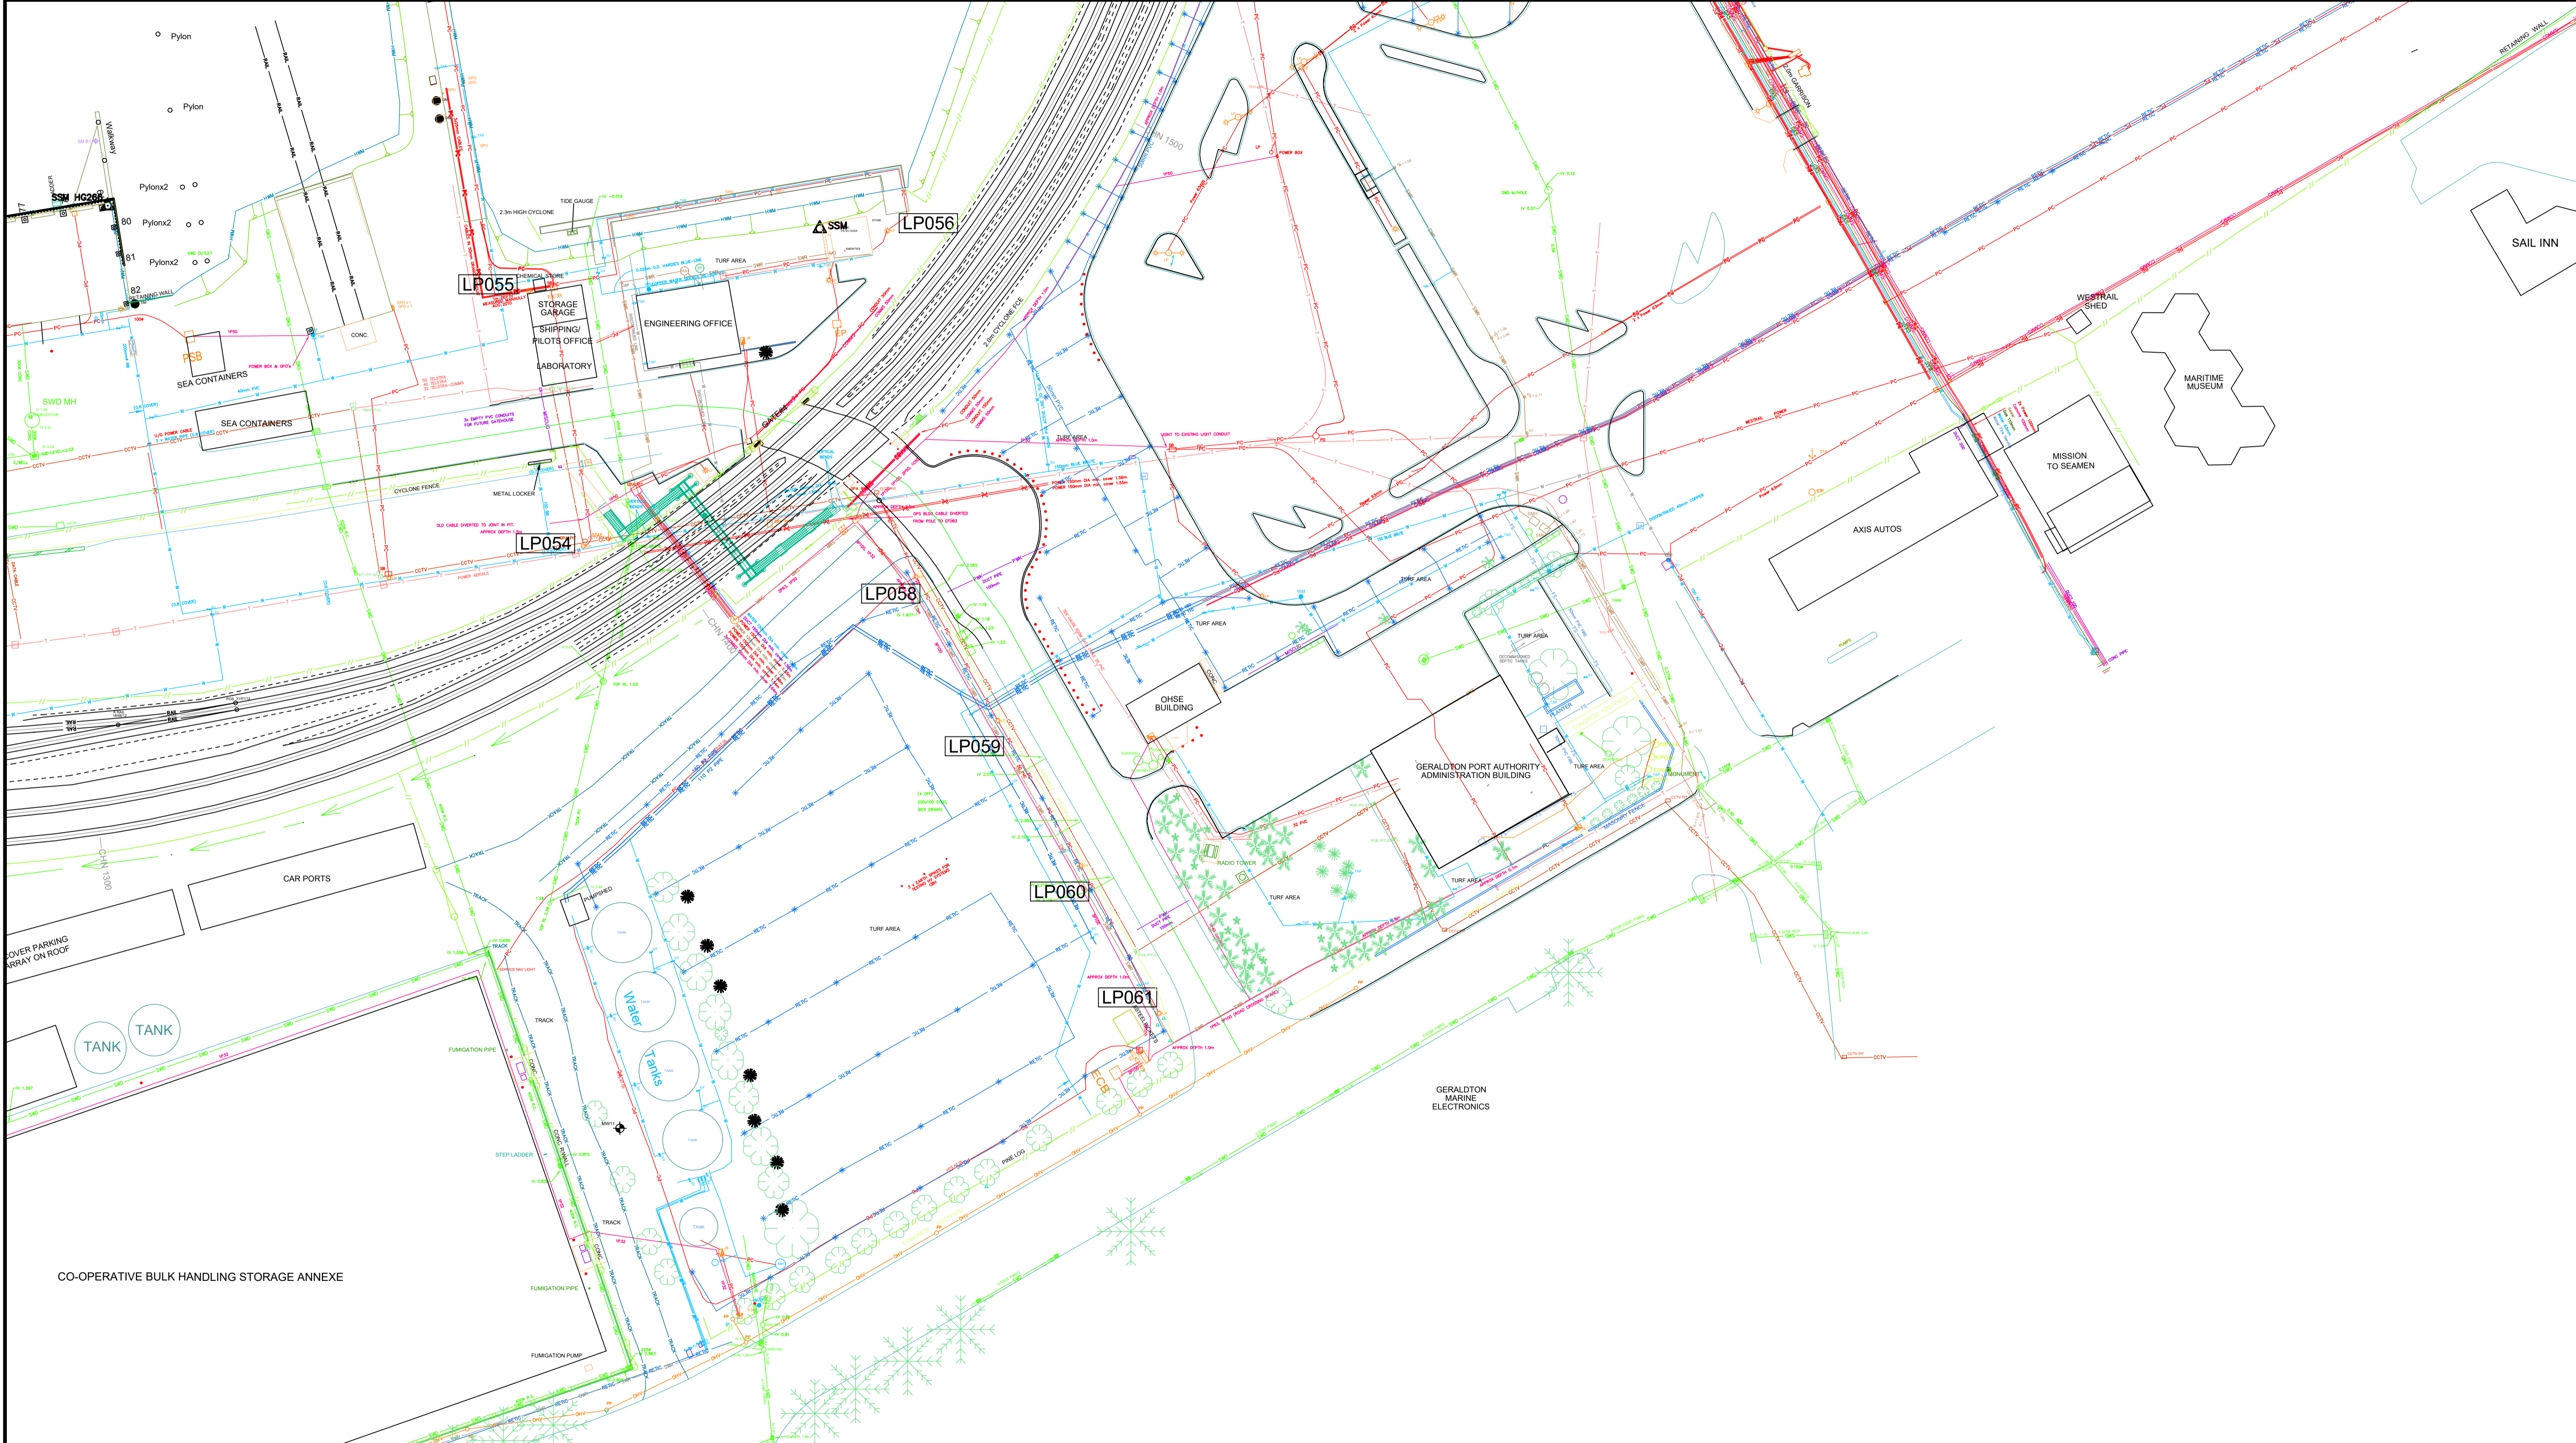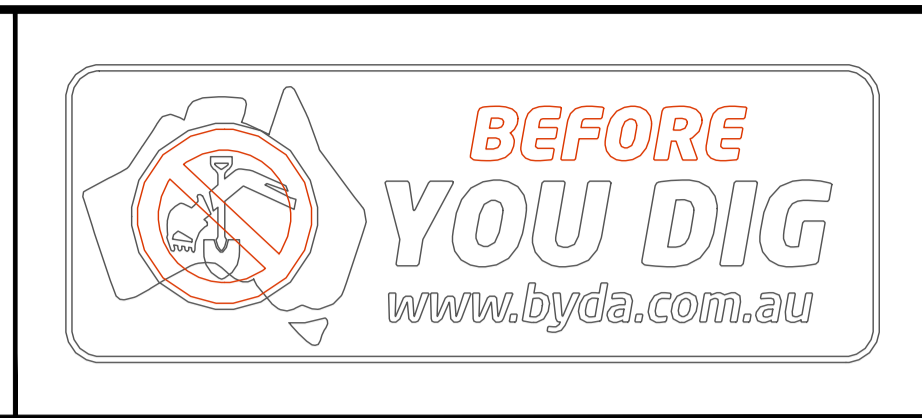

C	13.05.24	ISSUED FOR REFERENCE	RF	IM	010-G-0357	FEATURES AND SERVICES KEY PLAN AND INDEX	
REV	DATE	DESCRIPTION	DRN	APP	DRAWING No.	DRAWING TITLE	
REVISIONS					REFERENCE DRAWINGS		

MHPA PROJECT No:			
DESIGNED		DESIGN CHECK	
DRAWN	COMPILED	CHECKED	R. FERSTAT
ENGINEER		APPROVED	I. MCLEOD

This drawing and all the information thereon remains the property of the Mid West Ports Authority and shall be returned on demand. It is issued on the condition that, except with written permission, it must not be reproduced, copied or communicated to any other party, nor used for any other purpose than that stated on the particular order, enquiry, or contract with which it was issued.

MID WEST PORTS AUTHORITY  
 298 Marine Terrace, GERALDTON 6530  
 Tel: +61 8 9964 0520  
 www.midwestports.com.au

GERALDTON PORT		
PORT INFRASTRUCTURE, HARBOUR AND SURROUNDS		
FEATURES AND SERVICES		
IDENTIFICATION MAP 18 OF 34		
SCALE	ORIG. No.	REV.
A1 - 1:500	010-G-0375	C