

This drawing is an indication only, and exact locations of services/assets may vary from this depiction. The Mid West Ports Authority has made every effort to ensure this drawing is accurate, however makes no warranties and accepts no liability should the services not be in the location indicated on the drawing. The drawing is intended as a guide only to locate features and services. All necessary precautions should be taken before commencement of any works.

LEGEND

SEA WALLS/GROYNES

TOPO LINES & BATTERS

BOTTOM OF BANK

EDGE OF KERB

EDGE OF BITUMEN

TRACK

RAIL LINE

CONVEYOR GALLERY

CONVEYOR CENTRE LINE

RETAINING WALL

FENCE LINE

GATE

SAFETY BOLLARD

STREET SIGN (ONE POLE)

STREET SIGN (TWO POLE)

MOORING BOLLARD

VEGETATION

OVERHEAD HIGH VOLTAGE

UNDERGROUND POWER

UNDERGROUND HIGH VOLTAGE

UNDERGROUND LOW VOLTAGE

ELECTRICAL PIT/CABINET

ELECTRICAL EARTH PIT

EXTERNAL ELECTRICAL PLUG

STREET LIGHT POLE

LIGHT POLE

LIGHT TOWER

COMMUNICATIONS PIT

COMMUNICATIONS

CCTV

TELSTRA

TELSTRA PIT

FUEL PIPE

GAS

SALT WATER PIPE

WATER - FIRE SERVICE

WATER

RETICULATION

WATER METER

TAP

W.B. WATER BOX

FIRE HYDRANT

HOSE REEL

STOP VALVE

STORM WATER DRAIN

STORM WATER GRATE

STORM WATER PIT

SEWER

SEWER PIT/SEPTIC TANK

MISC. UNDERGROUND SERVICES

PIPELINE UNDEFINED

NOTE! REDUNDANT SERVICES SHOWN GREY

SURVEY INFORMATION SUPPLIED BY

HTD

SURVEYORS & PLANNERS

HILLE, THOMPSON & DELFOS

PO Box 820, GERALDTON WA 6531

PHONE: (08) 9921 3111 FAX: (08) 9921 8072

HORIZ. DATUM

GC94

VERTI. DATUM

AHD

KEY PLAN & SCALE


21	22	23
16	17	18
11	12	13


5 0 10 20m

SCALE 1:500 (on A1 Sheet)

BEFORE YOU DIG

www.byda.com.au

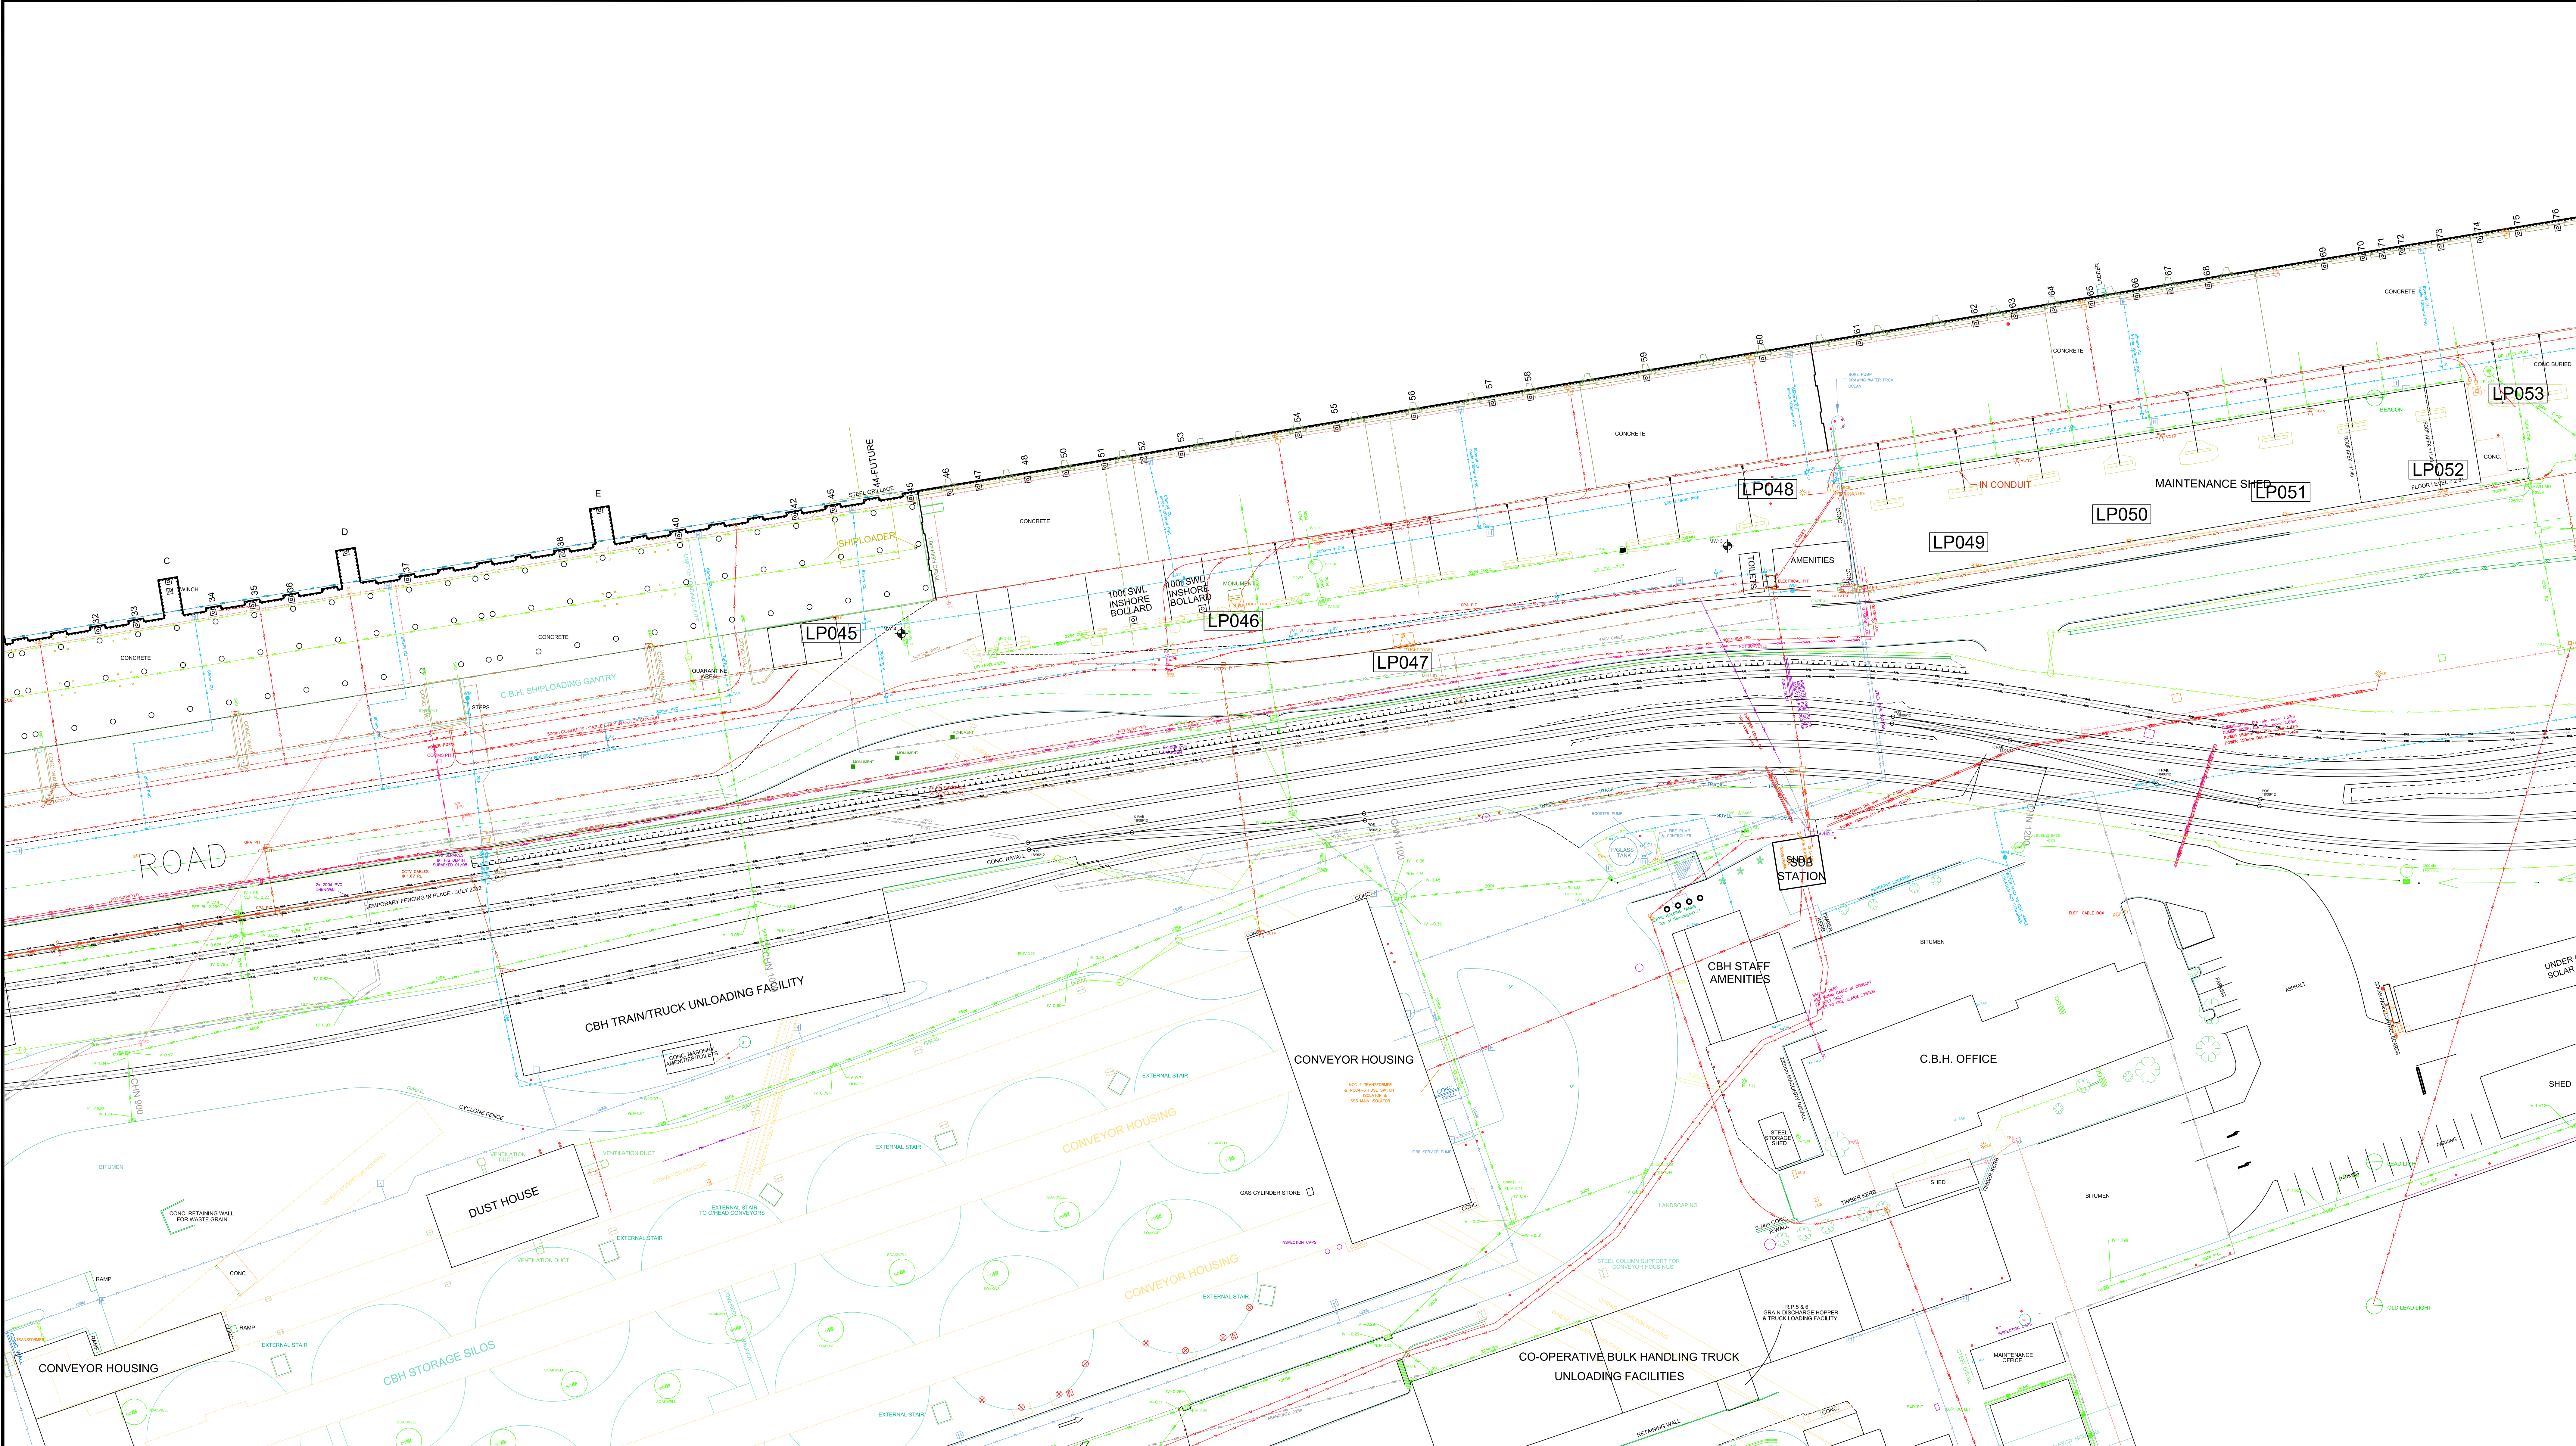

									MWPA PROJECT No:			<div><div>MID WEST PORTS AUTHORITY 298 Marine Terrace, GERALDTON 6530 Tel: +61 8 9964 0520 www.midwestports.com.au</div></div>			GERALDTON PORT																						
									DESIGNED						DESIGN CHECK			PORT INFRASTRUCTURE, HARBOUR AND SURROUNDS																			
									DRAWN						COMPILED			CHECKED			R. FERSTAT			FEATURES AND SERVICES													
									ENGINEER									APPROVED			I. MCLEOD			IDENTIFICATION MAP 17 OF 34													
G	20.12.24	ISSUED FOR REFERENCE					RF	IM	010-G-0357			FEATURES AND SERVICES KEY PLAN AND INDEX						This drawing and all the information thereon remains the property of the Mid West Ports Authority and shall be returned on demand. It is issued on the condition that, except with written permission, it must not be reproduced, copied or communicated to any other party, nor used for any other purpose than that stated on the particular order, enquiry, or contract with which it was issued.																			
REV	DATE	DESCRIPTION					DRN	APP	DRAWING No.			DRAWING TITLE																									
REVISIONS										REFERENCE DRAWINGS										<div>MID WEST PORTS AUTHORITY 298 Marine Terrace, GERALDTON 6530 Tel: +61 8 9964 0520 www.midwestports.com.au</div>						SCALE	A1 - 1:500			DRG No.	010-G-0374			REV	G		