

This drawing is an indication only, and exact locations of services/assets may vary from this depiction. The Mid West Ports Authority has made every effort to ensure this drawing is accurate, however makes no warranties and accepts no liability should the services not be in the location indicated on the drawing. The drawing is intended as a guide only to locate features and services. All necessary precautions should be taken before commencement of any works.

LEGEND		CONVEYOR CENTRE LINE	OVERHEAD HIGH VOLTAGE	LIGHT TOWER	WATER - FIRE SERVICE	STORM WATER DRAIN
SEAWALLS/GROYNES	RETAINING WALL	UNDERGROUND POWER	COMMUNICATIONS PIT	WATER	STORM WATER GRATE	STORM WATER PIT
TOPO LINES & BATTERS	FENCE LINE	UNDERGROUND HIGH VOLTAGE	COMMUNICATIONS	RETICULATION	SEWER	SEWER PIT/SEPTIC TANK
BOTTOM OF BANK	GATE	UNDERGROUND LOW VOLTAGE	CCTV	WATER METER	MISC. UNDERGROUND SERVICES	PIPELINE UNDEFINED
EDGE OF KERB	SAFETY BOLLARD	ELECTRICAL PIT/CABINET	TELSTRA	TAP	NOTE! REDUNDANT SERVICES SHOWN GREY	
EDGE OF BITUMEN	STREET SIGN (ONE POLE)	ELECTRICAL EARTH PIT	TELSTRA PIT	W.B.		
TRACK	STREET SIGN (TWO POLE)	EXTERNAL ELECTRICAL PLUG	FUEL PIPE	FIRE HYDRANT		
RAIL LINE	MOORING BOLLARD	STREET LIGHT POLE	GAS	HOSE REEL		
CONVEYOR GALLERY	VEGETATION	LIGHT POLE	SALT WATER PIPE	STOP VALVE		

SURVEY INFORMATION SUPPLIED BY


HTD

SURVEYORS & PLANNERS




HILLE, THOMPSON & DELFOS

PO Box 820, GERALDTON WA 6531

PHONE: (08) 9921 3111 FAX: (08) 9921 8072

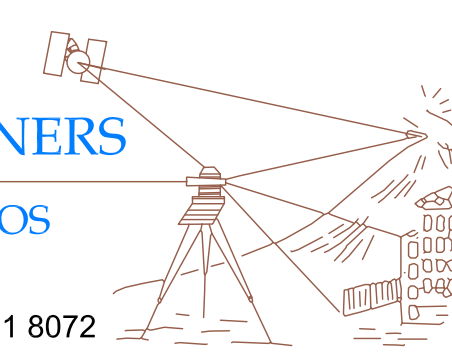

HORIZ. DATUM	GCG94	VERTI. DATUM	AHD
--------------	-------	--------------	-----

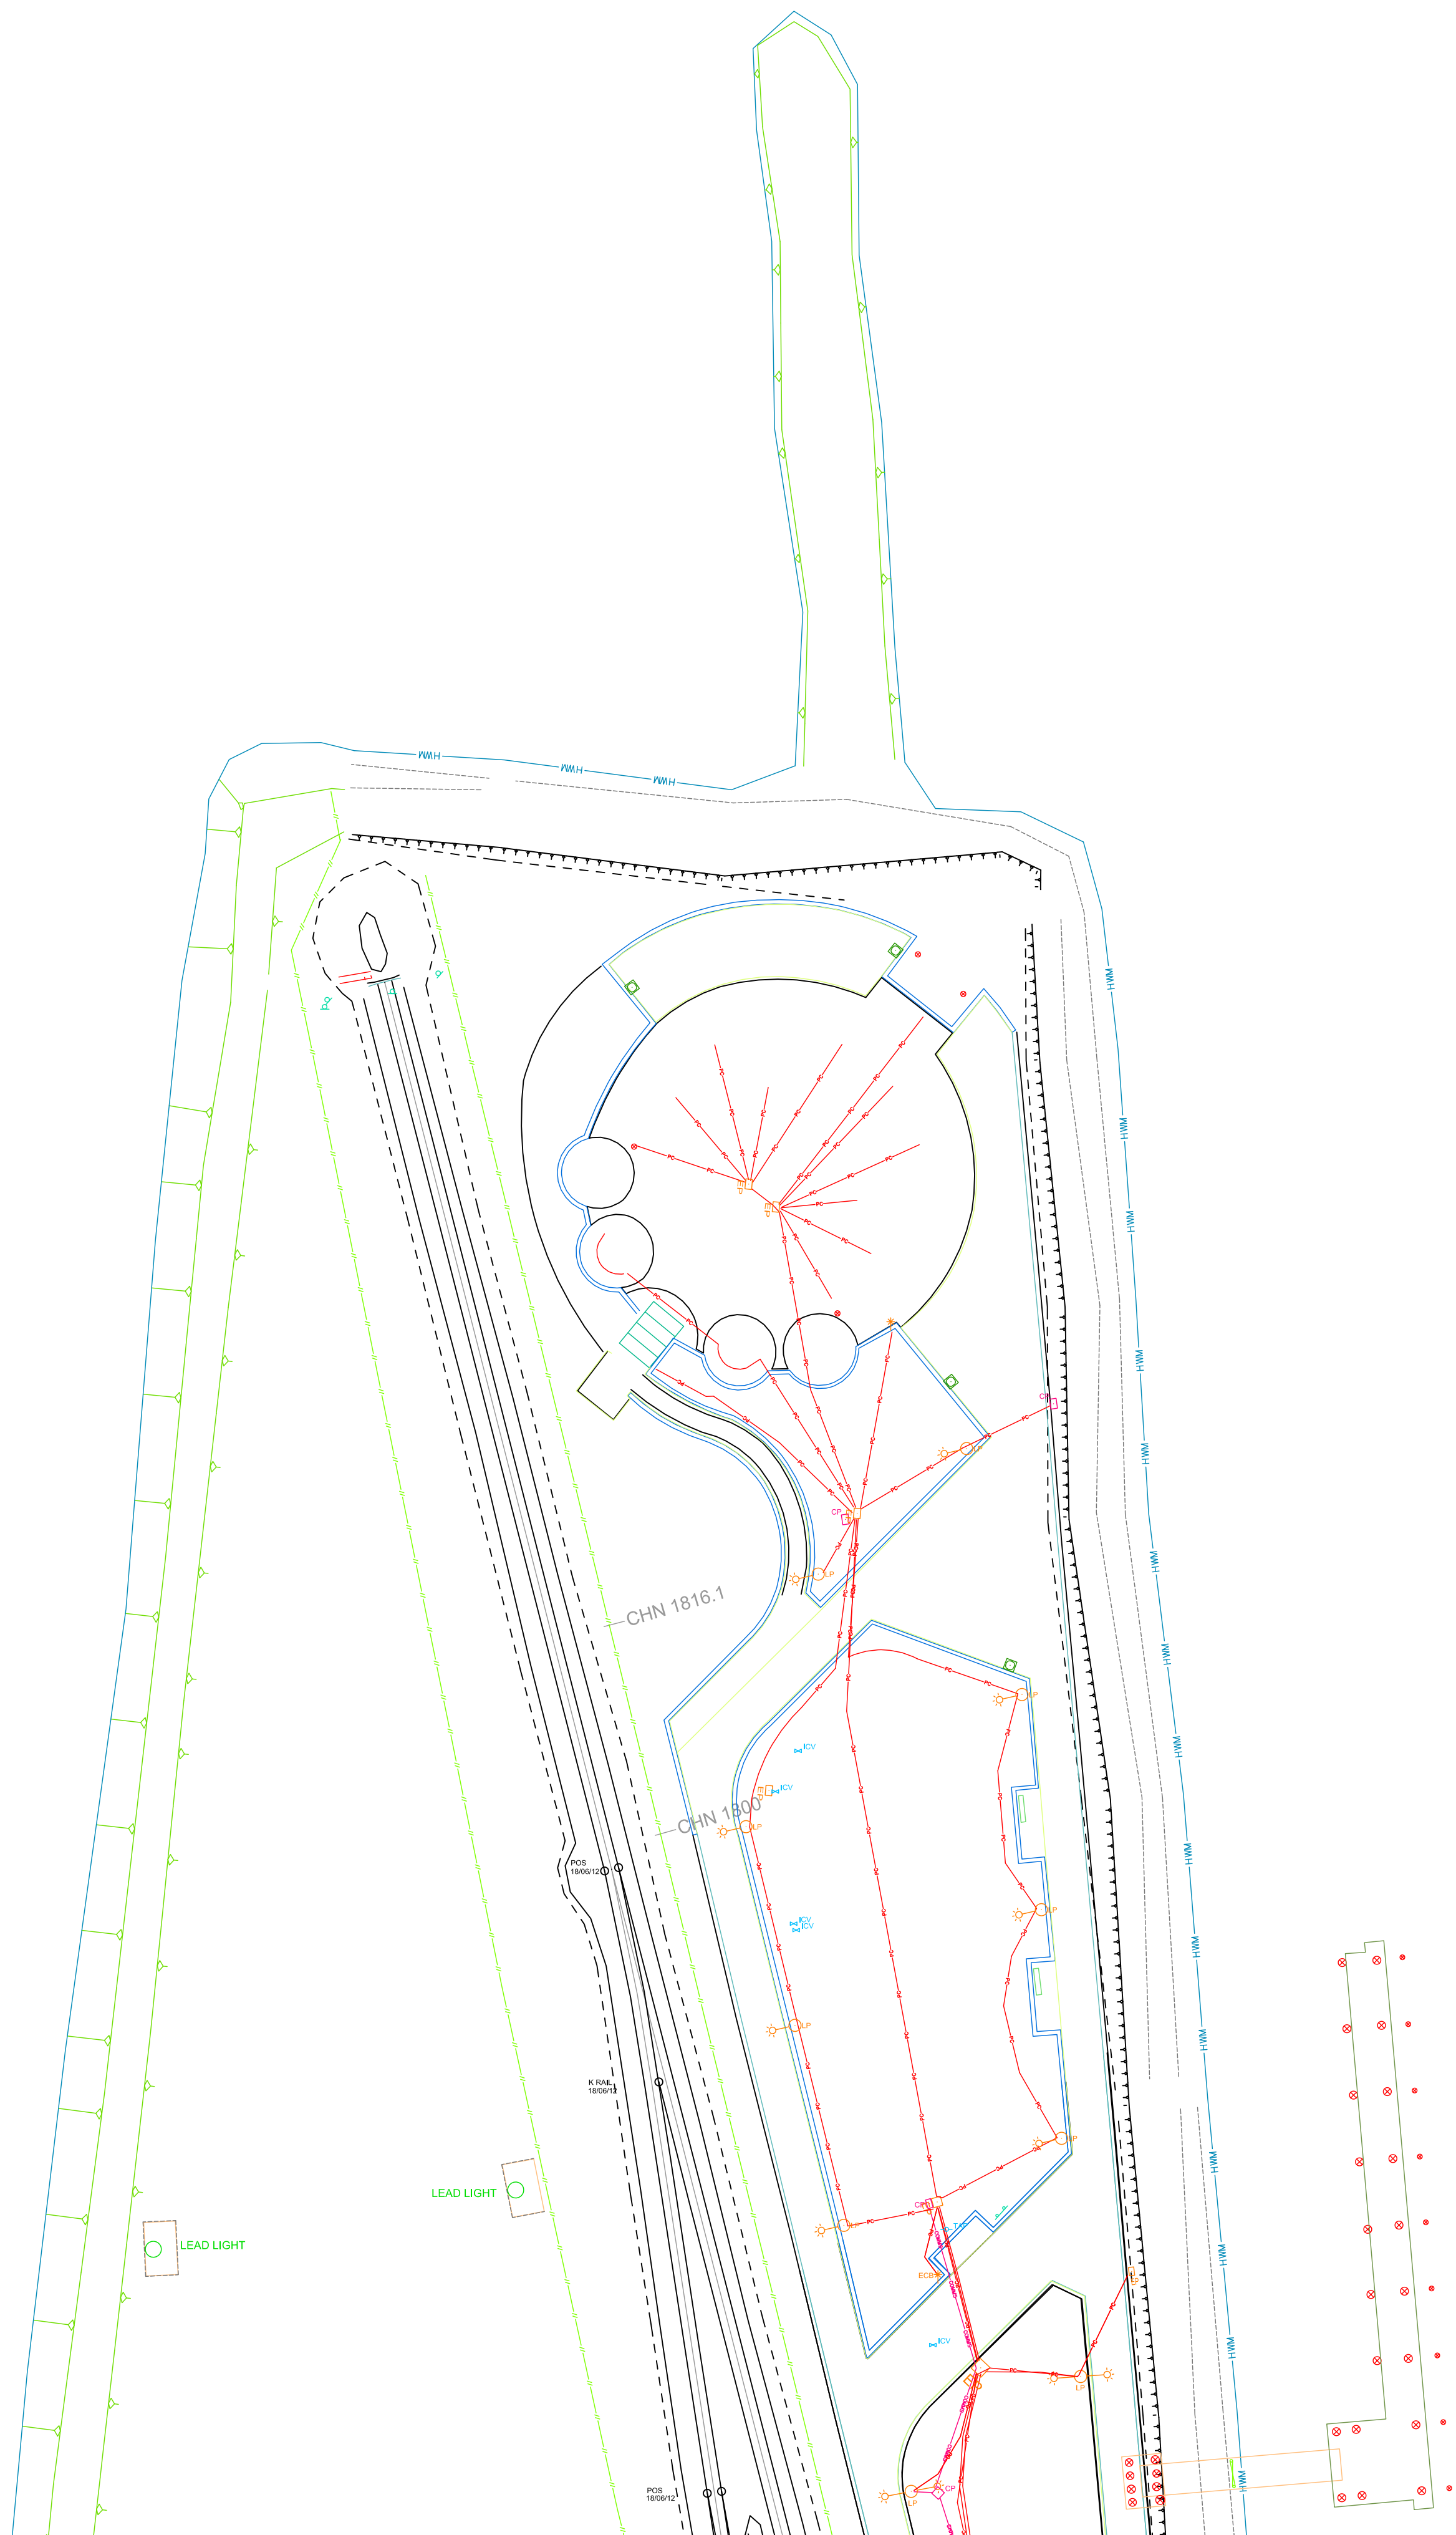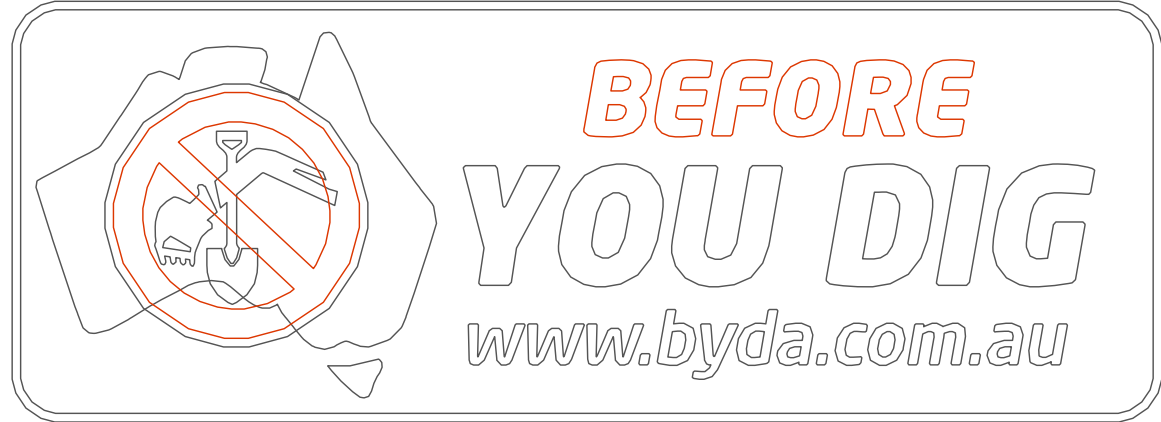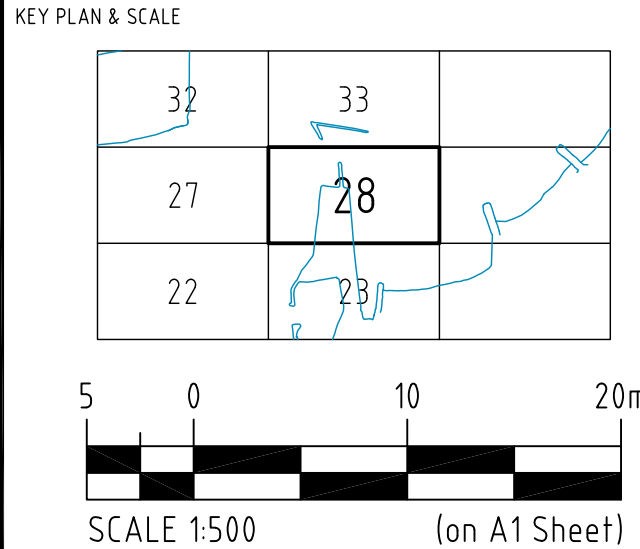

--	--	