

This drawing is an indication only, and exact locations of services/assets may vary from this depiction. The Mid West Ports Authority has made every effort to ensure this drawing is accurate, however makes no warranties and accepts no liability should the services not be in the location indicated on the drawing. The drawing is intended as a guide only to locate features and services. All necessary precautions should be taken before commencement of any works.

LEGEND	
	SEAWALLS/GROYNES
	TOPO LINES & BATTERS
	BOTTOM OF BANK
	EDGE OF KERB
	EDGE OF BITUMEN
	TRACK
	RAIL LINE
	CONVEYOR GALLERY
	CONVEYOR CENTRE LINE
	RETAINING WALL
	FENCE LINE
	GATE
	SAFETY BOLLARD
	STREET SIGN (ONE POLE)
	STREET SIGN (TWO POLE)
	MOORING BOLLARD
	VEGETATION
	OVERHEAD HIGH VOLTAGE
	UNDERGROUND POWER
	UNDERGROUND HIGH VOLTAGE
	UNDERGROUND LOW VOLTAGE
	ELECTRICAL PIT/CABINET
	ELECTRICAL EARTH PIT
	EXTERNAL ELECTRICAL PLUG
	STREET LIGHT POLE
	LIGHT POLE
	LIGHT TOWER
	COMMUNICATIONS PIT
	COMMUNICATIONS
	CCTV
	TELSTRA
	TELSTRA PIT
	FUEL PIPE
	GAS
	SALT WATER PIPE
	WATER - FIRE SERVICE
	WATER
	RETICULATION
	WATER METER
	TAP
	W.B. WATER BOX
	FIRE HYDRANT
	HOSE REEL
	STOP VALVE
	STORM WATER DRAIN
	STORM WATER GRATE
	STORM WATER PIT
	SEWER
	SEWER PIT/SEPTIC TANK
	MISC. UNDERGROUND SERVICES
	PIPELINE UNDEFINED

SURVEY INFORMATION SUPPLIED BY

**HTD**  
SURVEYORS & PLANNERS


HILLE, THOMPSON & DELFOS  
PO Box 820, GERALDTON WA 6531  
PHONE: (08) 9921 3111 FAX: (08) 9921 8072

KEY PLAN & SCALE

10	11	12
06	07	08
02	03	04

5 0 10 20m

SCALE 1:500 (on A1 Sheet)

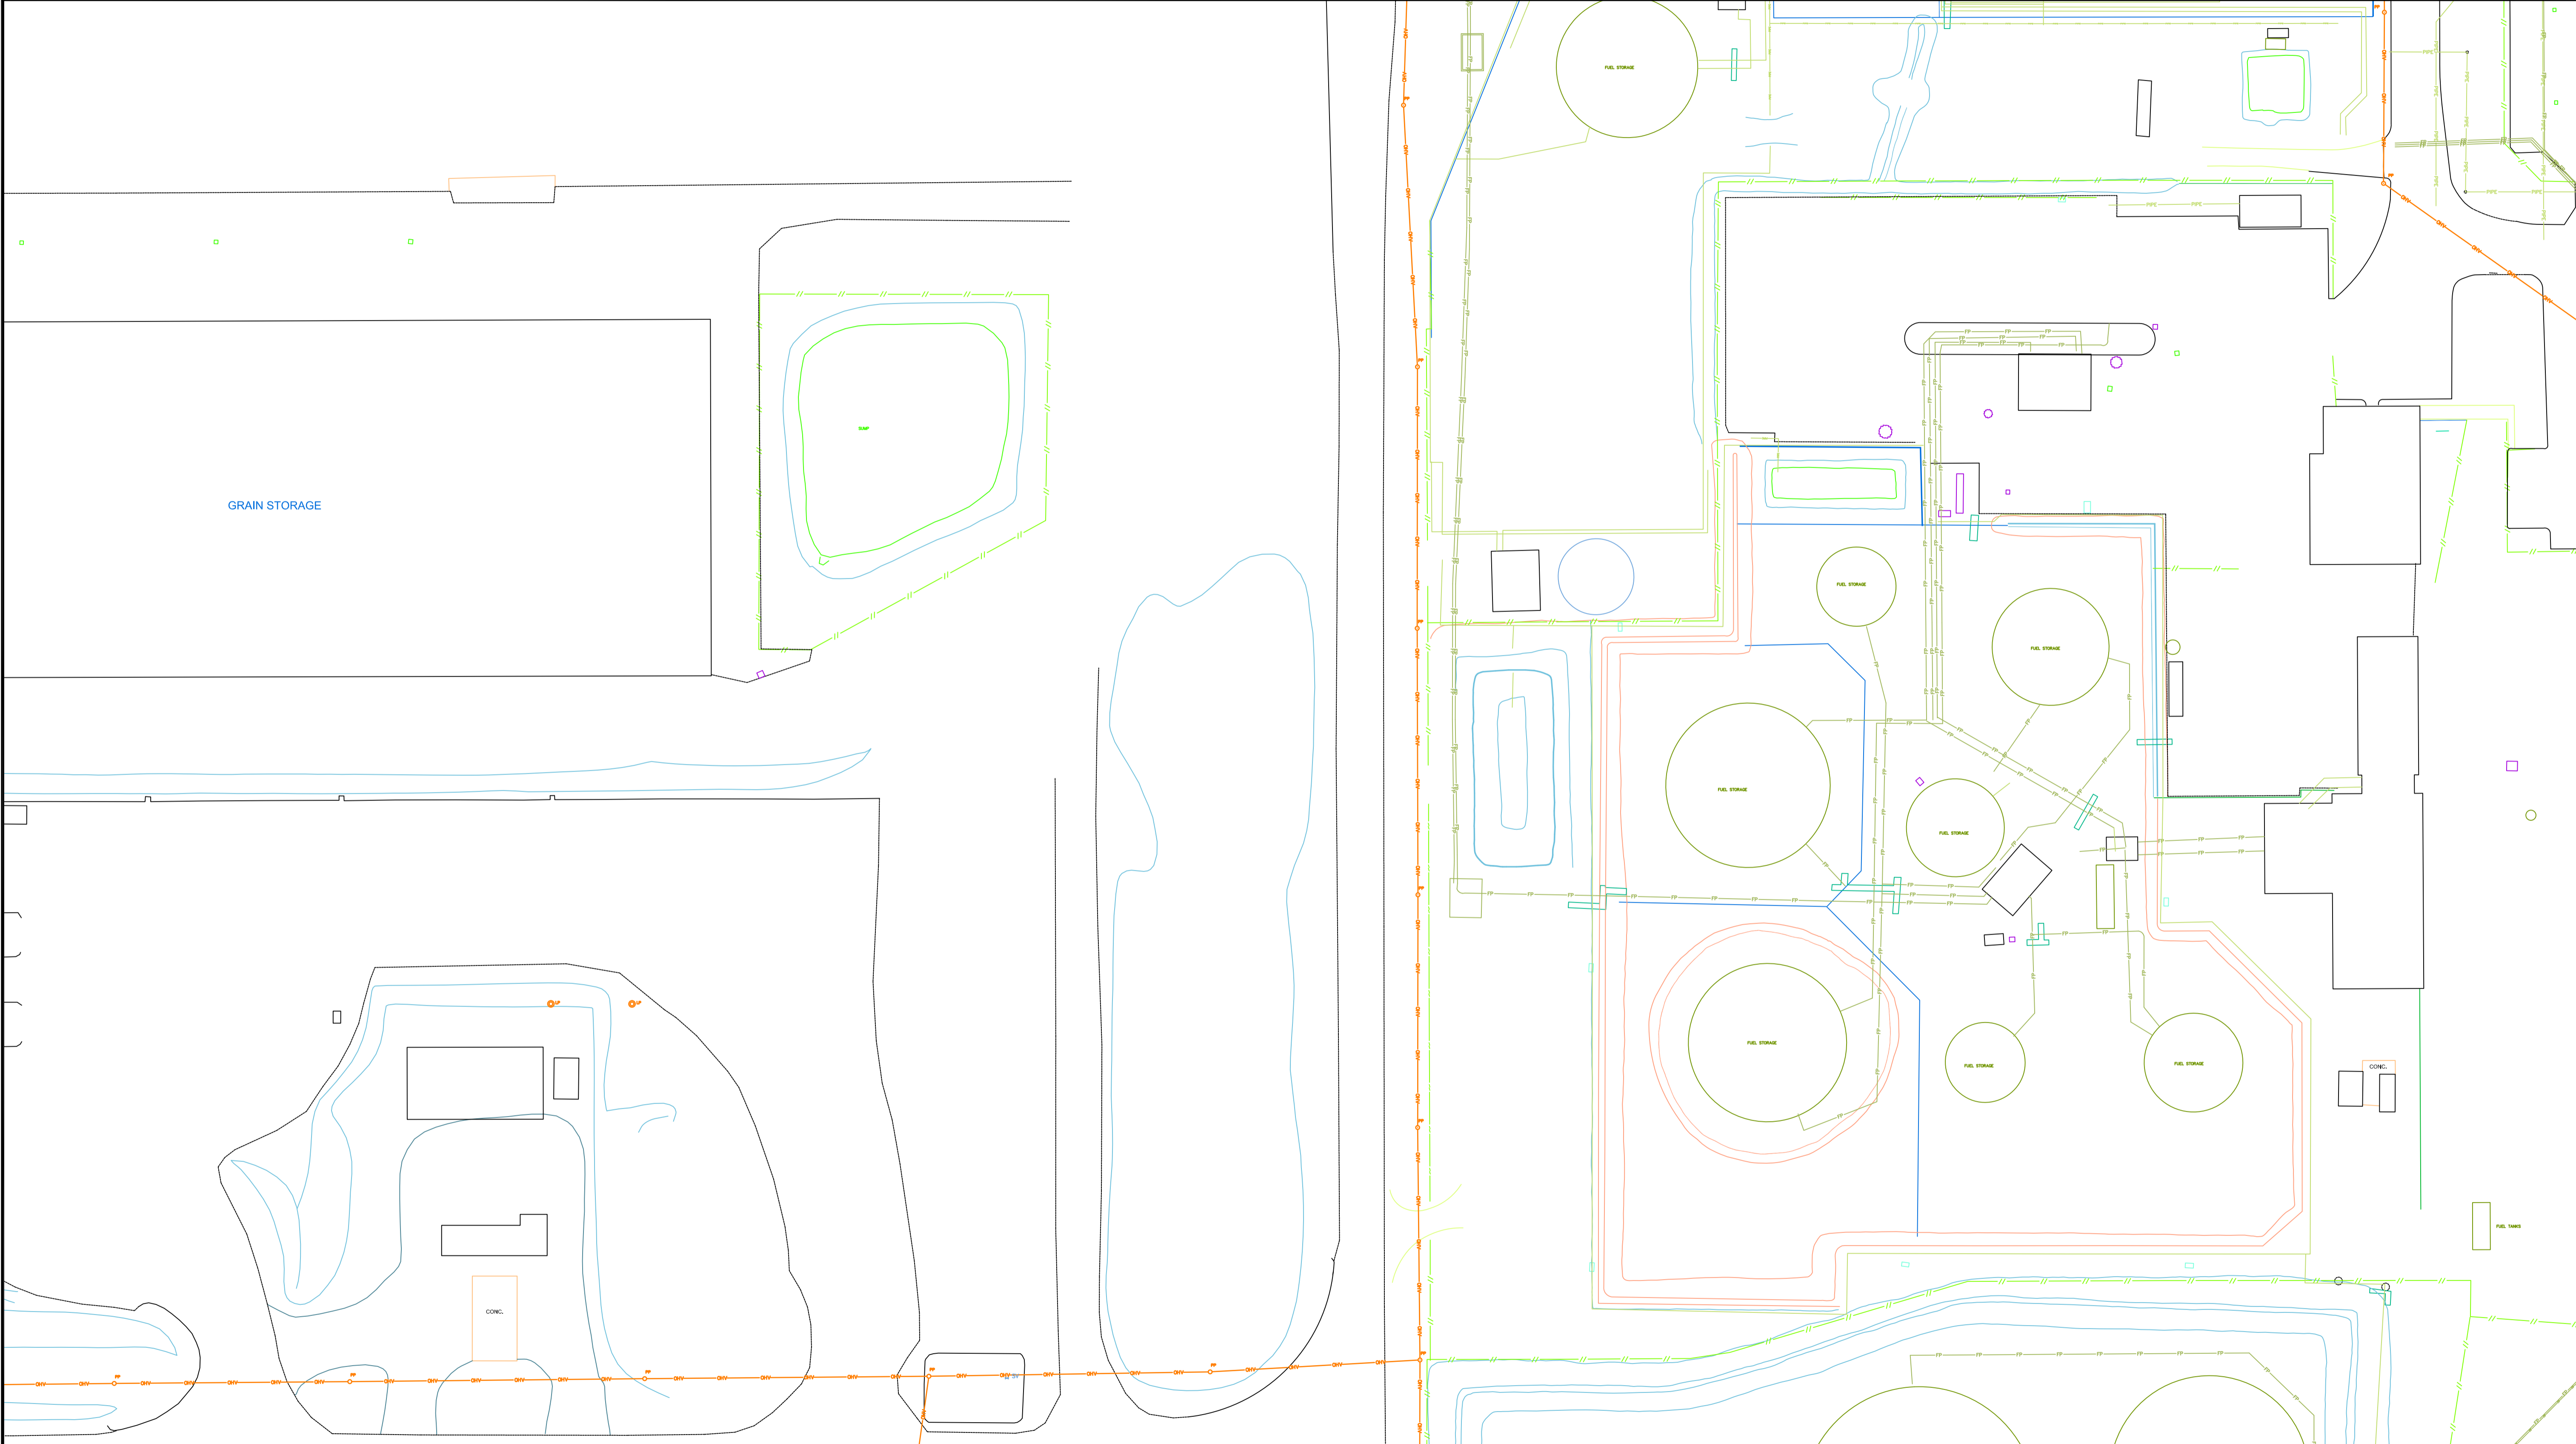

REV	DATE	DESCRIPTION	DRN	APP	DRAWING No.	DRAWING TITLE
C	06.09.19	ISSUED FOR REFERENCE ONLY	RF	IM	010-G-0258	FEATURES AND SERVICES KEY PLAN AND INDEX
REVISIONS			REFERENCE DRAWINGS			

MWPA PROJECT No:

DESIGNED	COMPILED	DESIGN CHECK	R. FERSTAT
DRAWN		CHECKED	I. MCLEOD
ENGINEER		APPROVED	

This drawing and all the information thereon remains the property of the Mid West Ports Authority and shall be returned on demand. It is issued on the condition that, except with written permission, it must not be reproduced, copied or communicated to any other party, nor used for any other purpose than that stated on the particular order, enquiry, or contract with which it was issued.

MID WEST PORTS AUTHORITY  
298 Marine Terrace, GERALDTON 6530

Tel: +61 8 9964 0520  
www.midwestports.com.au

GERALDTON PORT

PORT INFRASTRUCTURE, HARBOUR AND SURROUNDS

FEATURES AND SERVICES

IDENTIFICATION MAP 7 OF 34

SCALE	A1 - 1:500	DRG No.	010-G-0265	REV.	C
-------	------------	---------	------------	------	---