


This drawing is an indication only, and exact locations of services/assets may vary from this depiction. The Mid West Ports Authority has made every effort to ensure this drawing is accurate, however makes no warranties and accepts no liability should the services not be in the location indicated on the drawing. The drawing is intended as a guide only to locate features and services. All necessary precautions should be taken before commencement of any works.

LEGEND		CONVEYOR CENTRE LINE		OVERHEAD HIGH VOLTAGE		LIGHT TOWER		WATER - FIRE SERVICE		STORM WATER DRAIN	
	SEAWALLS/GROYNES		RETAINING WALL		OVERHEAD HIGH VOLTAGE		LIGHT TOWER		WATER - FIRE SERVICE		STORM WATER DRAIN
	TOPO LINES & BATTERS		FENCE LINE		UNDERGROUND HIGH VOLTAGE		COMMUNICATIONS PIT		WATER		STORM WATER GRATE
	BOTTOM OF BANK		GATE		UNDERGROUND LOW VOLTAGE		COMMUNICATIONS		RETICULATION		STORM WATER PIT
	EDGE OF KERB		SAFETY BOLLARD		ELECTRICAL PIT/CABINET		CCTV		WATER METER		SEWER
	EDGE OF BITUMEN		STREET SIGN (ONE POLE)		ELECTRICAL EARTH PIT		TELSTRA		W.B.		SEWER PIT/SEPTIC TANK
	TRACK		STREET SIGN (TWO POLE)		EXTERNAL ELECTRICAL PLUG		TELSTRA PIT		FIRE HYDRANT		MISC. UNDERGROUND SERVICES
	RAIL LINE		MOORING BOLLARD		STREET LIGHT POLE		FUEL PIPE		HOSE REEL		GAS
	CONVEYOR GALLERY		VEGETATION		LIGHT POLE		SALT WATER PIPE		STOP VALVE		PIPELINE UNDEFINED

SURVEY INFORMATION SUPPLIED BY
HTD
SURVEYORS & PLANNERS
 HILLE, THOMPSON & DELFOS
 PO Box 820, GERALDTON WA 6531
 PHONE: (08) 9921 3111 FAX: (08) 9921 8072

KEY PLAN & SCALE

 SCALE 1:500 (on A1 Sheet)

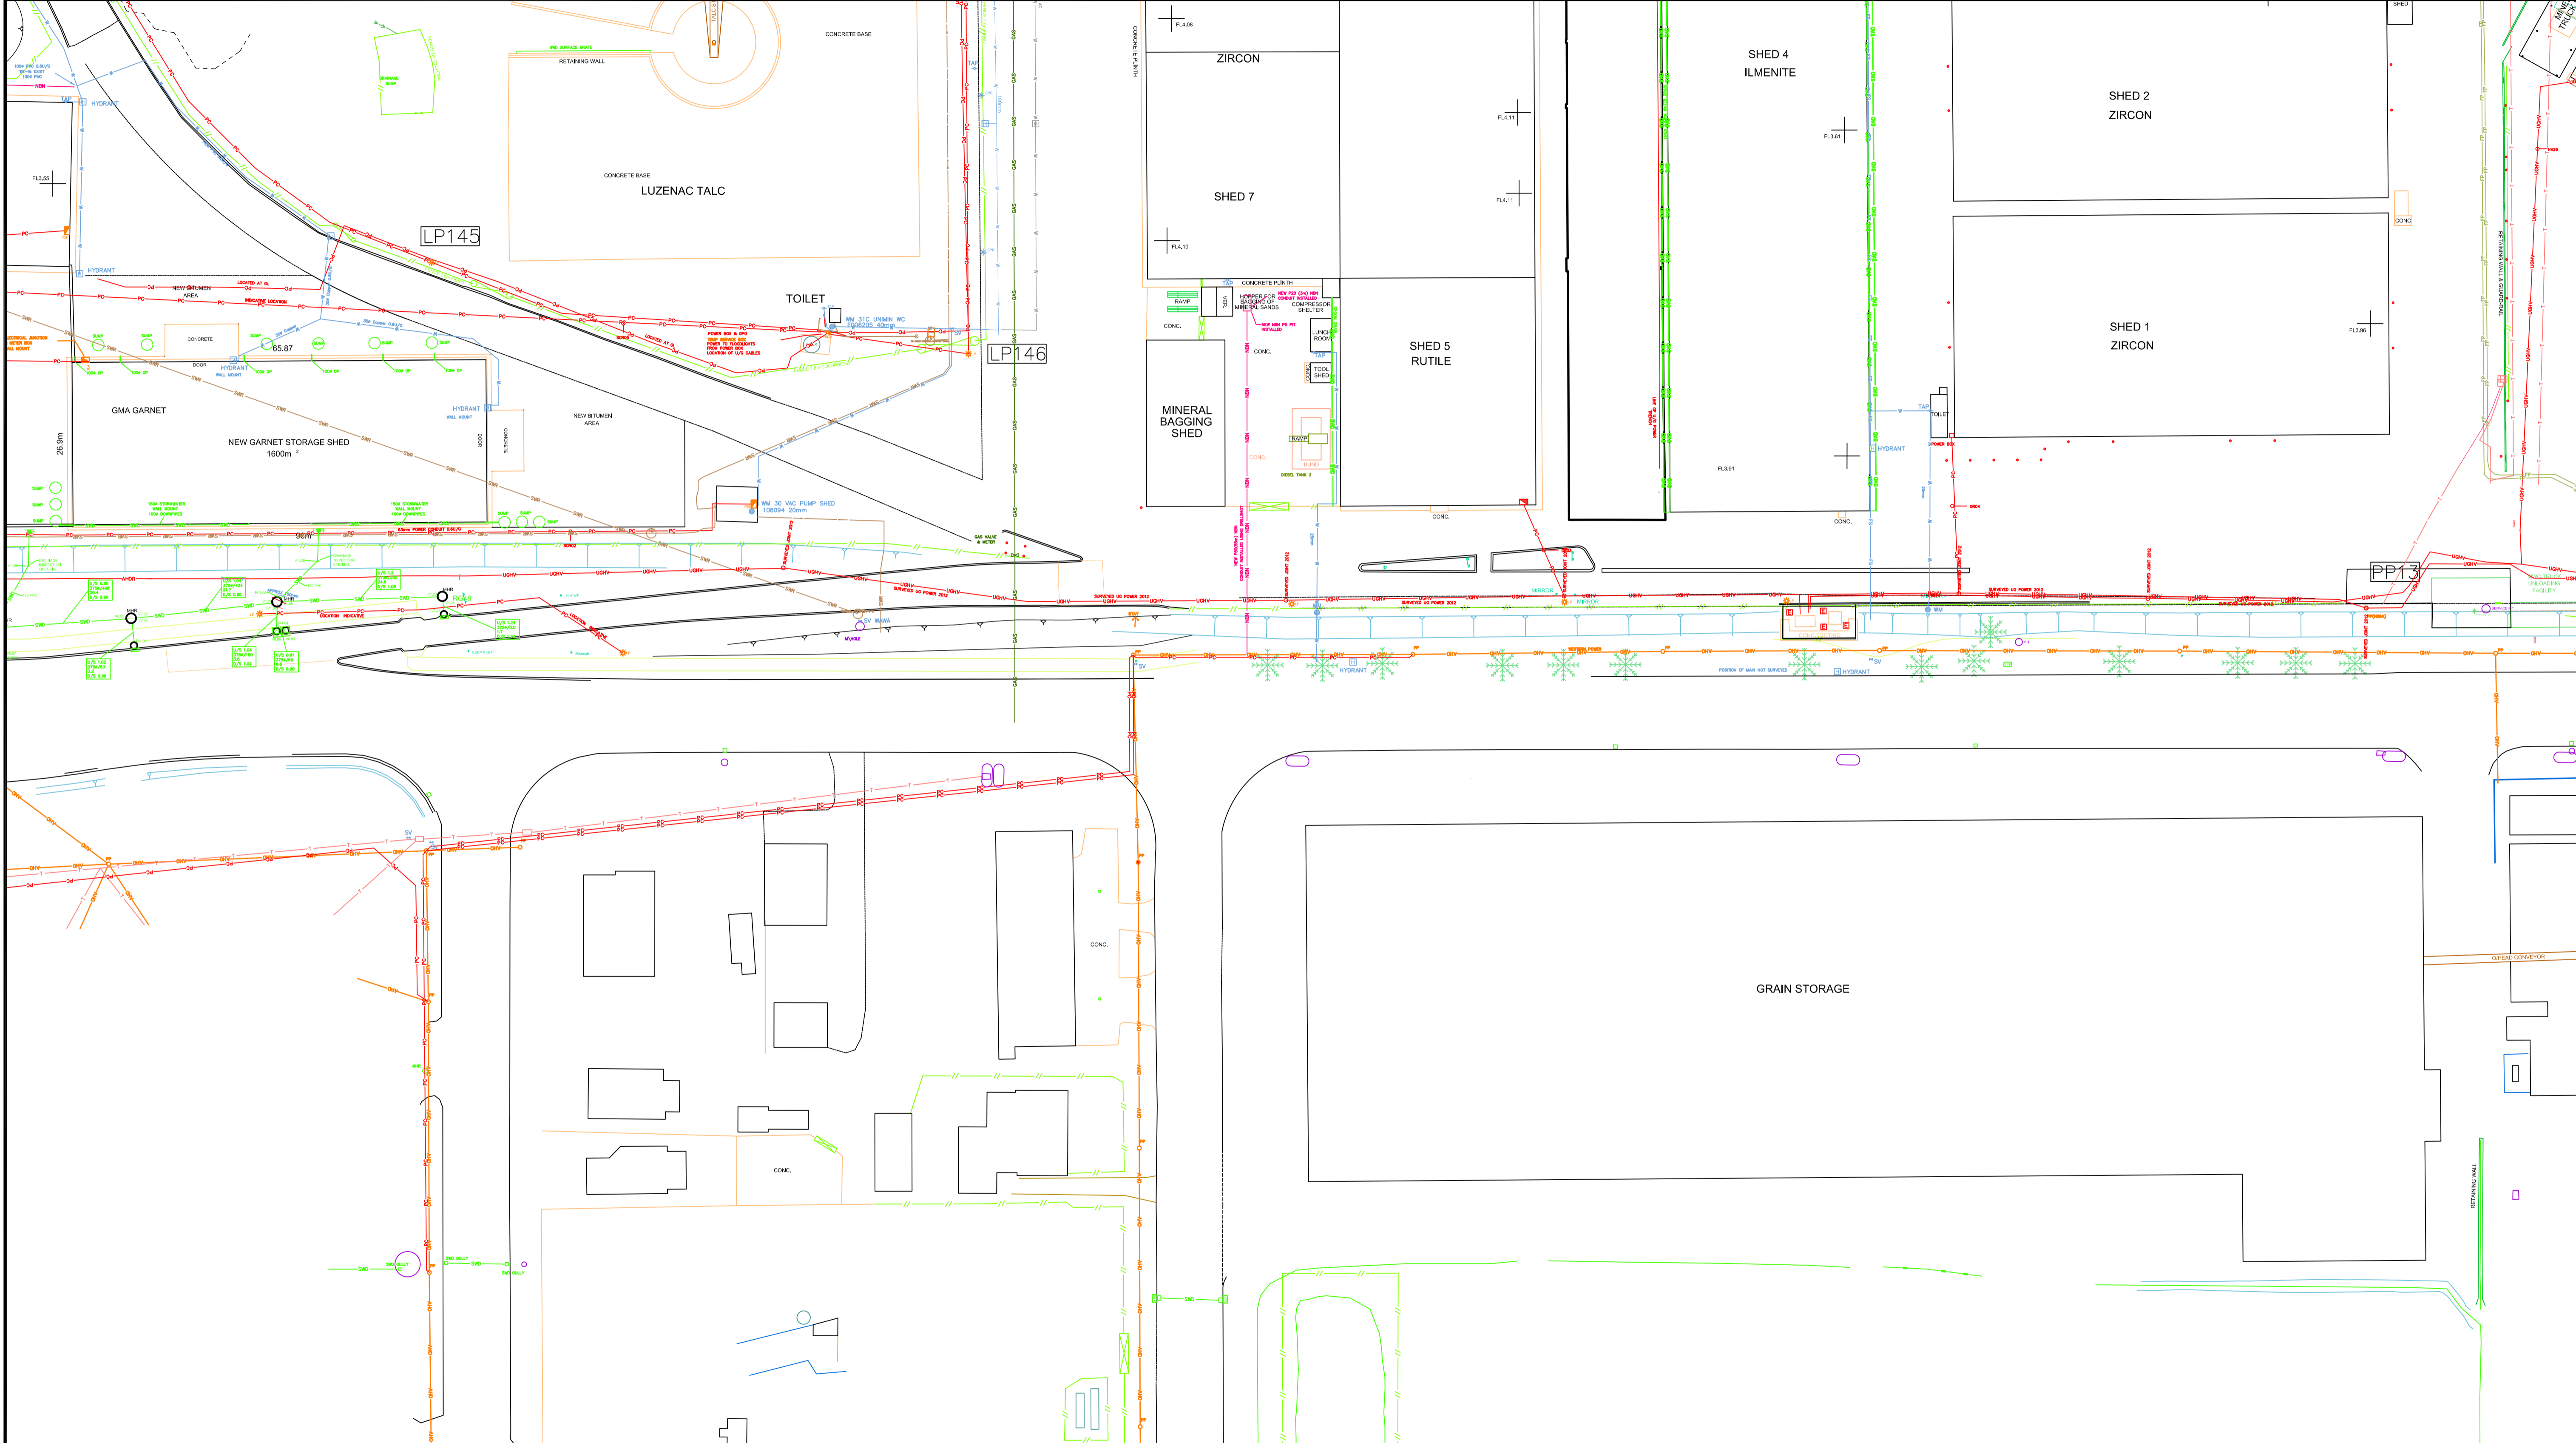

REV	DATE	DESCRIPTION	DRN	APP	DRAWING No.	DRAWING TITLE
C	06.09.19	ISSUED FOR REFERENCE ONLY	RF	IM	010-G-0258	FEATURES AND SERVICES KEY PLAN AND INDEX
REVISIONS						

MWPA PROJECT No:			
DESIGNED	COMPILED	DESIGN CHECK	R. FERSTAT
DRAWN		CHECKED	I. MCLEOD
ENGINEER		APPROVED	

This drawing and all the information thereon remains the property of the Mid West Ports Authority and shall be returned on demand. It is issued on the condition that, except with written permission, it must not be reproduced, copied or communicated to any other party, nor used for any other purpose than that stated on the particular order, enquiry, or contract with which it was issued.

MID WEST PORTS AUTHORITY
 298 Marine Terrace, GERALDTON 6530
 Tel: +61 8 9964 0520
 www.midwestports.com.au

GERALDTON PORT			
PORT INFRASTRUCTURE, HARBOUR AND SURROUNDS			
FEATURES AND SERVICES			
IDENTIFICATION MAP 10 OF 34			
SCALE	A1 - 1:500	DRG No.	010-G-0268
		REV.	C