

This drawing is an indication only, and exact locations of services/assets may vary from this depiction. The Mid West Ports Authority has made every effort to ensure this drawing is accurate, however makes no warranties and accepts no liability should the services not be in the location indicated on the drawing. The drawing is intended as a guide only to locate features and services. All necessary precautions should be taken before commencement of any works.

LEGEND

SEAWALLS/GROYNES	CONVEYOR CENTRE LINE	OVERHEAD HIGH VOLTAGE	LIGHT TOWER	WATER - FIRE SERVICE	STORM WATER DRAIN
TOPO LINES & BATTERS	RETAINING WALL	UNDERGROUND POWER	COMMUNICATIONS PIT	WATER	STORM WATER GRATE
BOTTOM OF BANK	FENCE LINE	UNDERGROUND HIGH VOLTAGE	COMMUNICATIONS	RETICULATION	STORM WATER PIT
EDGE OF KERB	GATE	UNDERGROUND LOW VOLTAGE	CCTV	WATER METER	SEWER
EDGE OF BITUMEN	SAFETY BOLLARD	ELECTRICAL PIT/CABINET	TELSTRA	W.B. WATER BOX	SEWER PIT/SEPTIC TANK
TRACK	STREET SIGN (ONE POLE)	ELECTRICAL EARTH PIT	TELSTRA PIT	FIRE HYDRANT	MISC. UNDERGROUND SERVICES
RAIL LINE	STREET SIGN (TWO POLE)	EXTERNAL ELECTRICAL PLUG	FUEL PIPE	HOSE REEL	PIPELINE UNDEFINED
CONVEYOR GALLERY	MOORING BOLLARD	STREET LIGHT POLE	GAS	STOP VALVE	
	VEGETATION	LIGHT POLE	SALT WATER PIPE		

NOTE! REDUNDANT SERVICES SHOWN GREY

SURVEY INFORMATION SUPPLIED BY
HTD SURVEYORS & PLANNERS
 HILLE, THOMPSON & DELFOS
 PO Box 820, GERALDTON WA 6531
 PHONE: (08) 9921 3111 FAX: (08) 9921 8072


KEY PLAN & SCALE

15	16	17
10	11	12
06	07	08

SCALE 1:500 (on A1 Sheet)

DIAL BEFORE YOU DIG
 www.1100.com.au

HORIZ. DATUM: GCG94 VERTI. DATUM: AHD

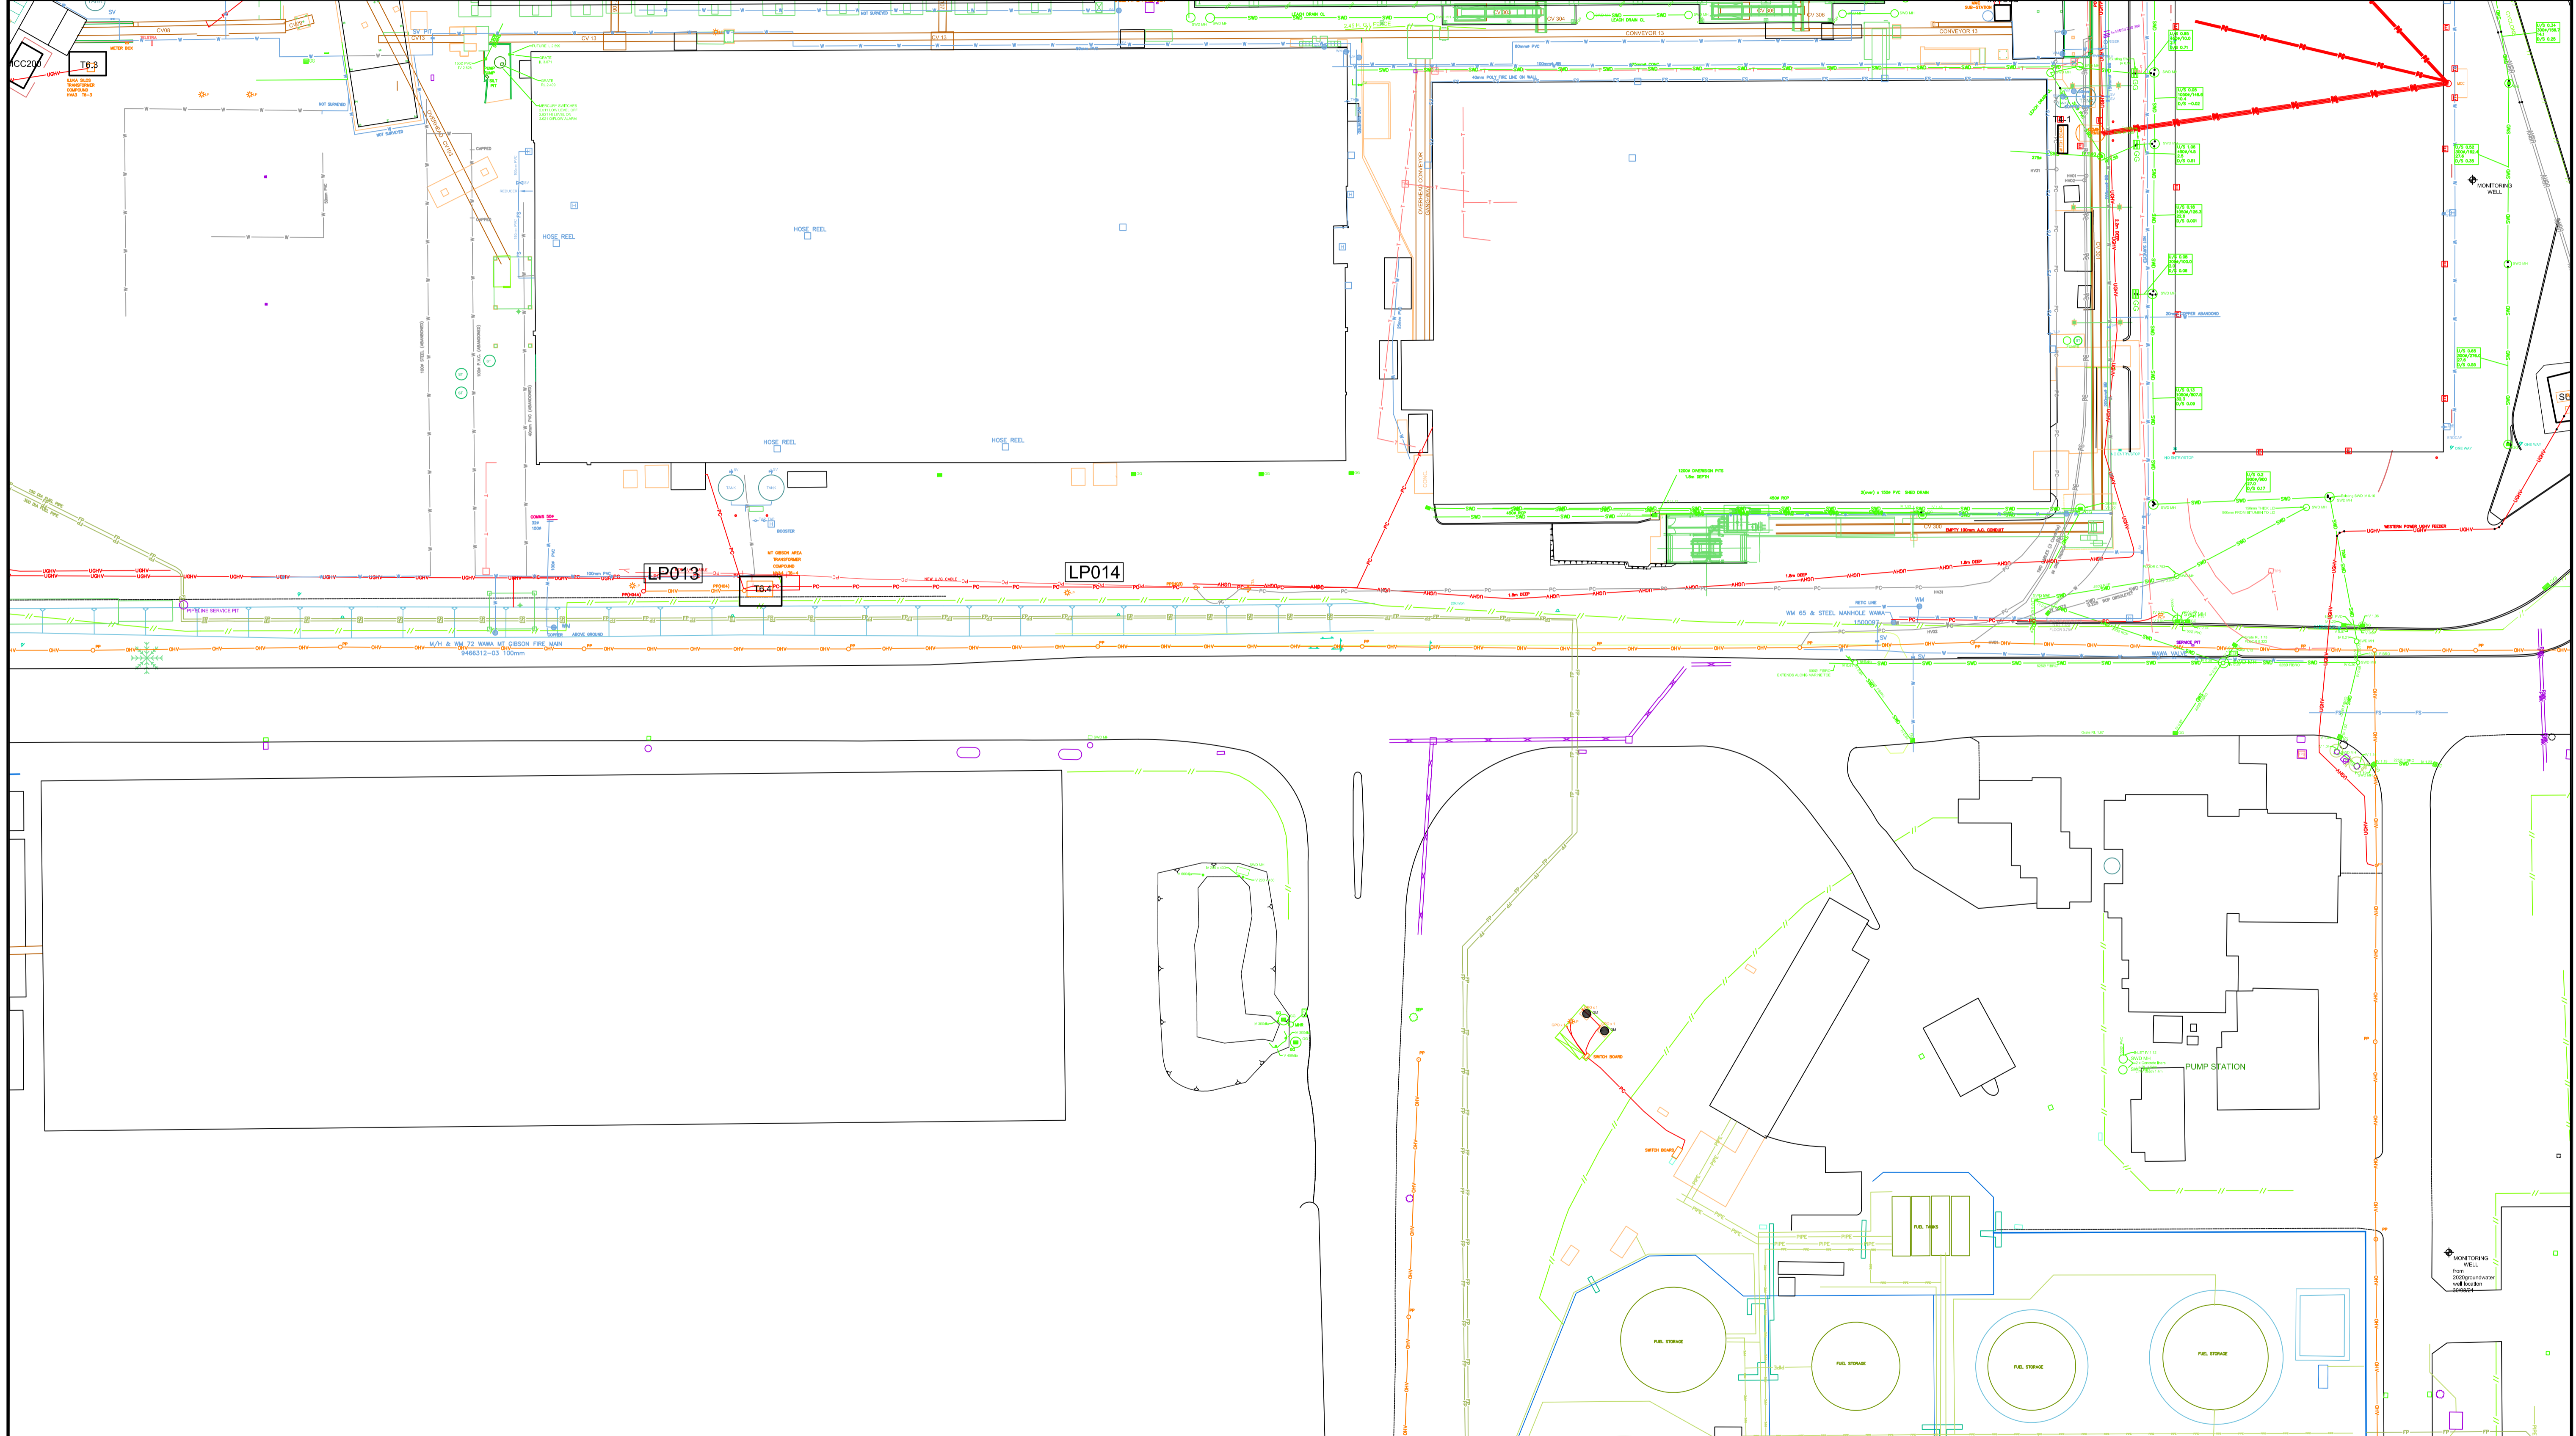

						MWPA PROJECT No: DESIGNED: [] DESIGN CHECK: [] DRAWN: COMPILED CHECKED: R. FERSTAT ENGINEER: [] APPROVED: I. MCLEOD						GERALDTON PORT PORT INFRASTRUCTURE, HARBOUR AND SURROUNDS FEATURES AND SERVICES IDENTIFICATION MAP 11 OF 34																																
						This drawing and all the information thereon remains the property of the Mid West Ports Authority and shall be returned on demand. It is issued on the condition that, except with written permission, it must not be reproduced, copied or communicated to any other party, nor used for any other purpose than that stated on the particular order, enquiry, or contract with which it was issued.						MID WEST PORTS AUTHORITY 298 Marine Terrace, GERALDTON 6530		Tel: +61 8 9964 0520 www.midwestports.com.au		SCALE: A1 - 1:500 ORG. No: 010-G-0311 REV: A																												
<table border="1"> <thead> <tr> <th>REV</th> <th>DATE</th> <th>DESCRIPTION</th> <th>DRN</th> <th>APP</th> <th>DRAWING No.</th> <th>DRAWING TITLE</th> </tr> </thead> <tbody> <tr> <td>A</td> <td>13.10.21</td> <td>ISSUED FOR REFERENCE</td> <td>RF</td> <td>IM</td> <td>010-G-0300</td> <td>FEATURES AND SERVICES KEY PLAN AND INDEX</td> </tr> </tbody> </table>						REV	DATE	DESCRIPTION	DRN	APP	DRAWING No.	DRAWING TITLE	A	13.10.21	ISSUED FOR REFERENCE	RF	IM	010-G-0300	FEATURES AND SERVICES KEY PLAN AND INDEX	<table border="1"> <thead> <tr> <th colspan="3">REVISIONS</th> <th colspan="3">REFERENCE DRAWINGS</th> </tr> </thead> <tbody> <tr> <td></td> <td></td> <td></td> <td></td> <td></td> <td></td> <td></td> </tr> </tbody> </table>						REVISIONS			REFERENCE DRAWINGS															
REV	DATE	DESCRIPTION	DRN	APP	DRAWING No.	DRAWING TITLE																																						
A	13.10.21	ISSUED FOR REFERENCE	RF	IM	010-G-0300	FEATURES AND SERVICES KEY PLAN AND INDEX																																						
REVISIONS			REFERENCE DRAWINGS	