

This drawing is an indication only, and exact locations of services/assets may vary from this depiction. The Mid West Ports Authority has made every effort to ensure this drawing is accurate, however makes no warranties and accepts no liability should the services not be in the location indicated on the drawing. The drawing is intended as a guide only to locate features and services. All necessary precautions should be taken before commencement of any works.

LEGEND

SEAWALLS/GROYNES	CONVEYOR CENTRE LINE	OVERHEAD HIGH VOLTAGE	LIGHT TOWER	WATER - FIRE SERVICE	STORM WATER DRAIN
TOPO LINES & BATTERS	RETAINING WALL	UNDERGROUND POWER	COMMUNICATIONS PIT	WATER	STORM WATER GRATE
BOTTOM OF BANK	FENCE LINE	UNDERGROUND HIGH VOLTAGE	COMMUNICATIONS	RETICULATION	STORM WATER PIT
EDGE OF KERB	GATE	UNDERGROUND LOW VOLTAGE	CCTV	WATER METER	SEWER
EDGE OF BITUMEN	SAFETY BOLLARD	ELECTRICAL PIT/CABINET	TELSTRA	W.B. WATER BOX	SEWER PIT/SEPTIC TANK
TRACK	STREET SIGN (ONE POLE)	ELECTRICAL EARTH PIT	TELSTRA PIT	FIRE HYDRANT	MISC. UNDERGROUND SERVICES
RAIL LINE	STREET SIGN (TWO POLE)	EXTERNAL ELECTRICAL PLUG	FUEL PIPE	HOSE REEL	PIPELINE UNDEFINED
CONVEYOR GALLERY	MOORING BOLLARD	STREET LIGHT POLE	GAS	STOP VALVE	
	VEGETATION	LIGHT POLE	SALT WATER PIPE		


NOTE! REDUNDANT SERVICES SHOWN GREY

SURVEY INFORMATION SUPPLIED BY
HTD SURVEYORS & PLANNERS
 HILLE, THOMPSON & DELFOS
 PO Box 820, GERALDTON WA 6531
 PHONE: (08) 9921 3111 FAX: (08) 9921 8072

KEY PLAN & SCALE
 SCALE 1500 (on A1 Sheet)

DISCLAIMER
 DIAL BEFORE YOU DIG
 www.1100.com.au

COORDINATES
 HORIZ. DATUM: G.C.G.94 VERTI. DATUM: A.H.D.

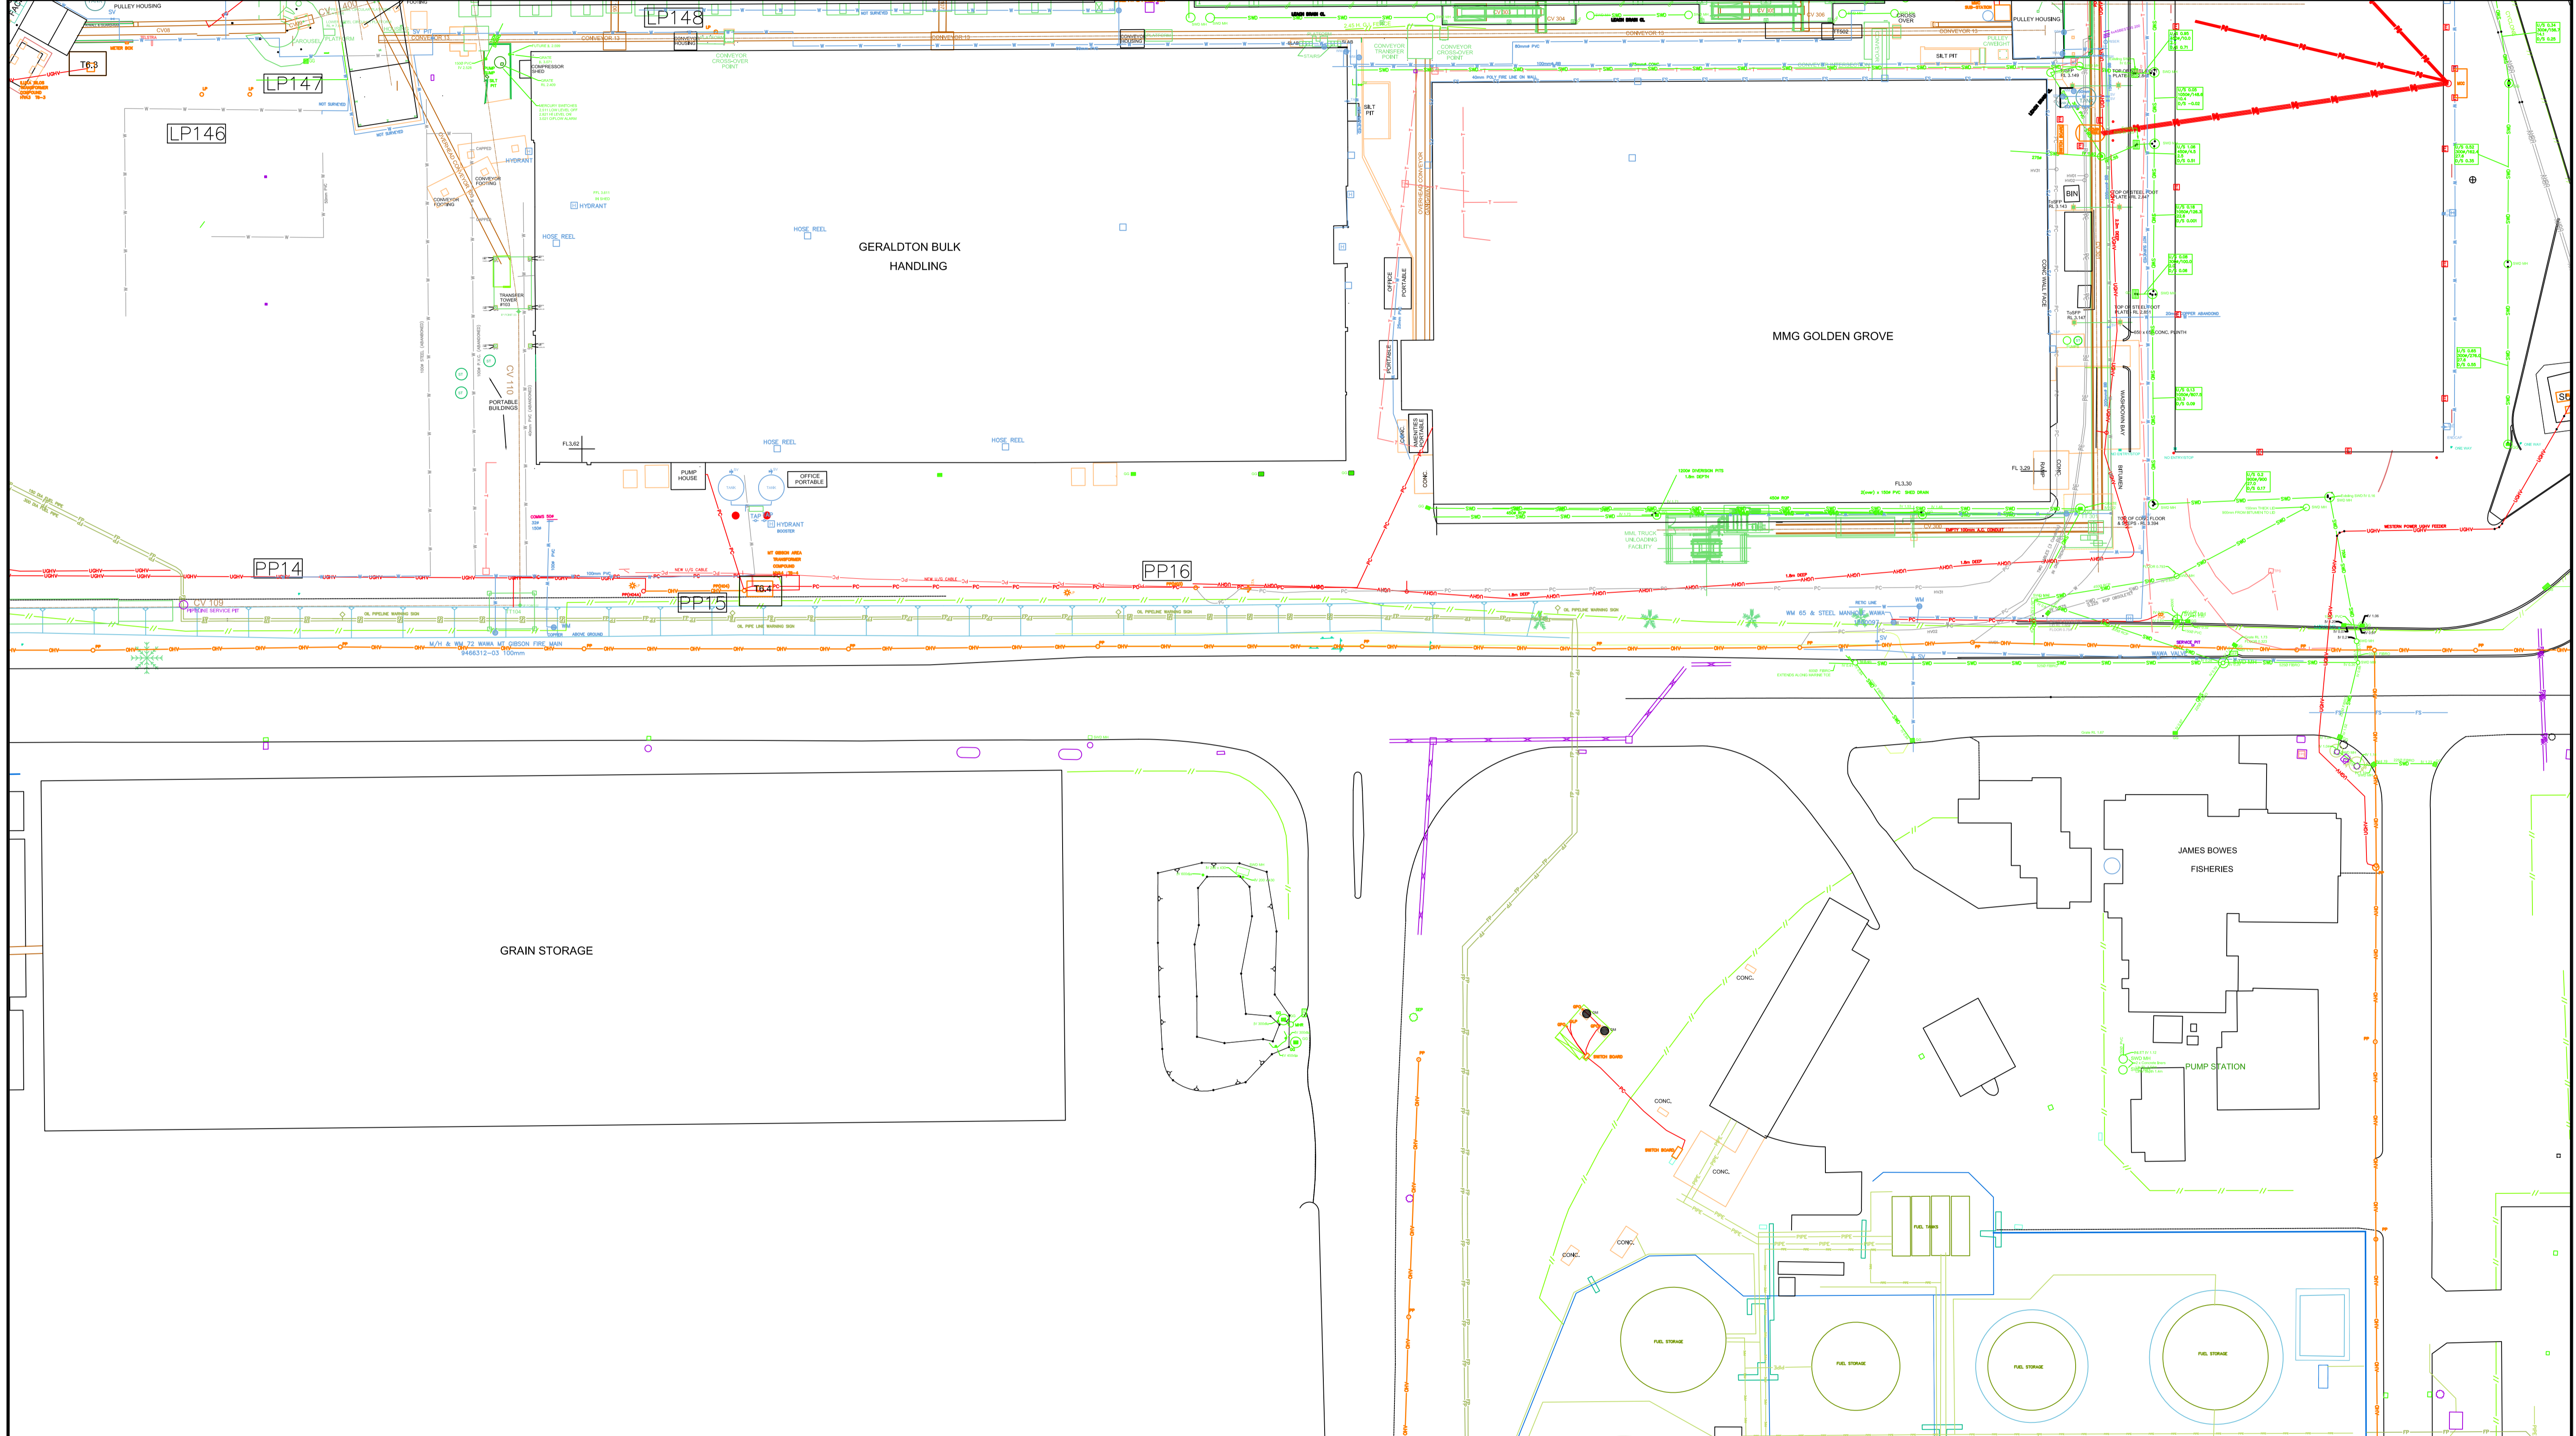

<table border="1"> <tr> <td>DESIGNED</td> <td>COMPILED</td> <td>DESIGN CHECK</td> <td></td> <td></td> <td></td> </tr> <tr> <td>DRAWN</td> <td></td> <td>CHECKED</td> <td>R. FERSTAT</td> <td></td> <td></td> </tr> <tr> <td>ENGINEER</td> <td></td> <td>APPROVED</td> <td>I. MCLEOD</td> <td></td> <td></td> </tr> </table>						DESIGNED	COMPILED	DESIGN CHECK				DRAWN		CHECKED	R. FERSTAT			ENGINEER		APPROVED	I. MCLEOD			<p>MID WEST PORTS</p> <p>MID WEST PORTS AUTHORITY 298 Marine Terrace, GERALDTON 6530</p> <p>Tel: +61 8 9964 0520 www.midwestports.com.au</p>		<p>GERALDTON PORT</p> <p>PORT INFRASTRUCTURE, HARBOUR AND SURROUNDS</p> <p>FEATURES AND SERVICES</p> <p>IDENTIFICATION MAP 11 OF 34</p>		<p>SCALE: A1 - 1:500</p>	<p>REV. C</p>
DESIGNED	COMPILED	DESIGN CHECK																											
DRAWN		CHECKED	R. FERSTAT																										
ENGINEER		APPROVED	I. MCLEOD																										
<p>06.09.19 ISSUED FOR REFERENCE ONLY</p>		<p>010-G-0258</p>		<p>FEATURES AND SERVICES KEY PLAN AND INDEX</p>																									
<p>REVISIONS</p>		<p>REFERENCE DRAWINGS</p>		<p>010-G-0269</p>																									