

This drawing is an indication only, and exact locations of services/assets may vary from this depiction. The Mid West Ports Authority has made every effort to ensure this drawing is accurate, however makes no warranties and accepts no liability should the services not be in the location indicated on the drawing. The drawing is intended as a guide only to locate features and services. All necessary precautions should be taken before commencement of any works.

LEGEND		CONVEYOR CENTRE LINE		OVERHEAD HIGH VOLTAGE		LIGHT TOWER		WATER - FIRE SERVICE		STORM WATER DRAIN	
	SEAWALLS/GROYNES		RETAINING WALL		OVERHEAD HIGH VOLTAGE		LIGHT TOWER		WATER - FIRE SERVICE		STORM WATER DRAIN
	TOPO LINES & BATTERS		FENCE LINE		UNDERGROUND POWER		COMMUNICATIONS PIT		WATER		STORM WATER GRATE
	BOTTOM OF BANK		GATE		UNDERGROUND HIGH VOLTAGE		COMMUNICATIONS		RETICULATION		STORM WATER PIT
	EDGE OF KERB		SAFETY BOLLARD		UNDERGROUND LOW VOLTAGE		CCTV		WATER METER		SEWER
	EDGE OF BITUMEN		STREET SIGN (ONE POLE)		ELECTRICAL PIT/CABINET		TELSTRA		TAP		SEWER PIT/SEPTIC TANK
	TRACK		STREET SIGN (TWO POLE)		ELECTRICAL EARTH PIT		TELSTRA PIT		W.B. WATER BOX		MISC. UNDERGROUND SERVICES
	RAIL LINE		MOORING BOLLARD		EXTERNAL ELECTRICAL PLUG		FUEL PIPE		FIRE HYDRANT		PIPELINE UNDEFINED
	CONVEYOR GALLERY		VEGETATION		STREET LIGHT POLE		GAS		HOSE REEL		
					LIGHT POLE		SALT WATER PIPE		STOP VALVE		


SURVEY INFORMATION SUPPLIED BY
HTD SURVEYORS & PLANNERS
 HILLE, THOMPSON & DELFOS
 PO Box 820, GERALDTON WA 6531
 PHONE: (08) 9921 3111 FAX: (08) 9921 8072

KEY PLAN & SCALE

16	17	18
11	12	13
07	08	

SCALE 1:500 (on A1 Sheet)

DIAL BEFORE YOU DIG
 www.1100.com.au

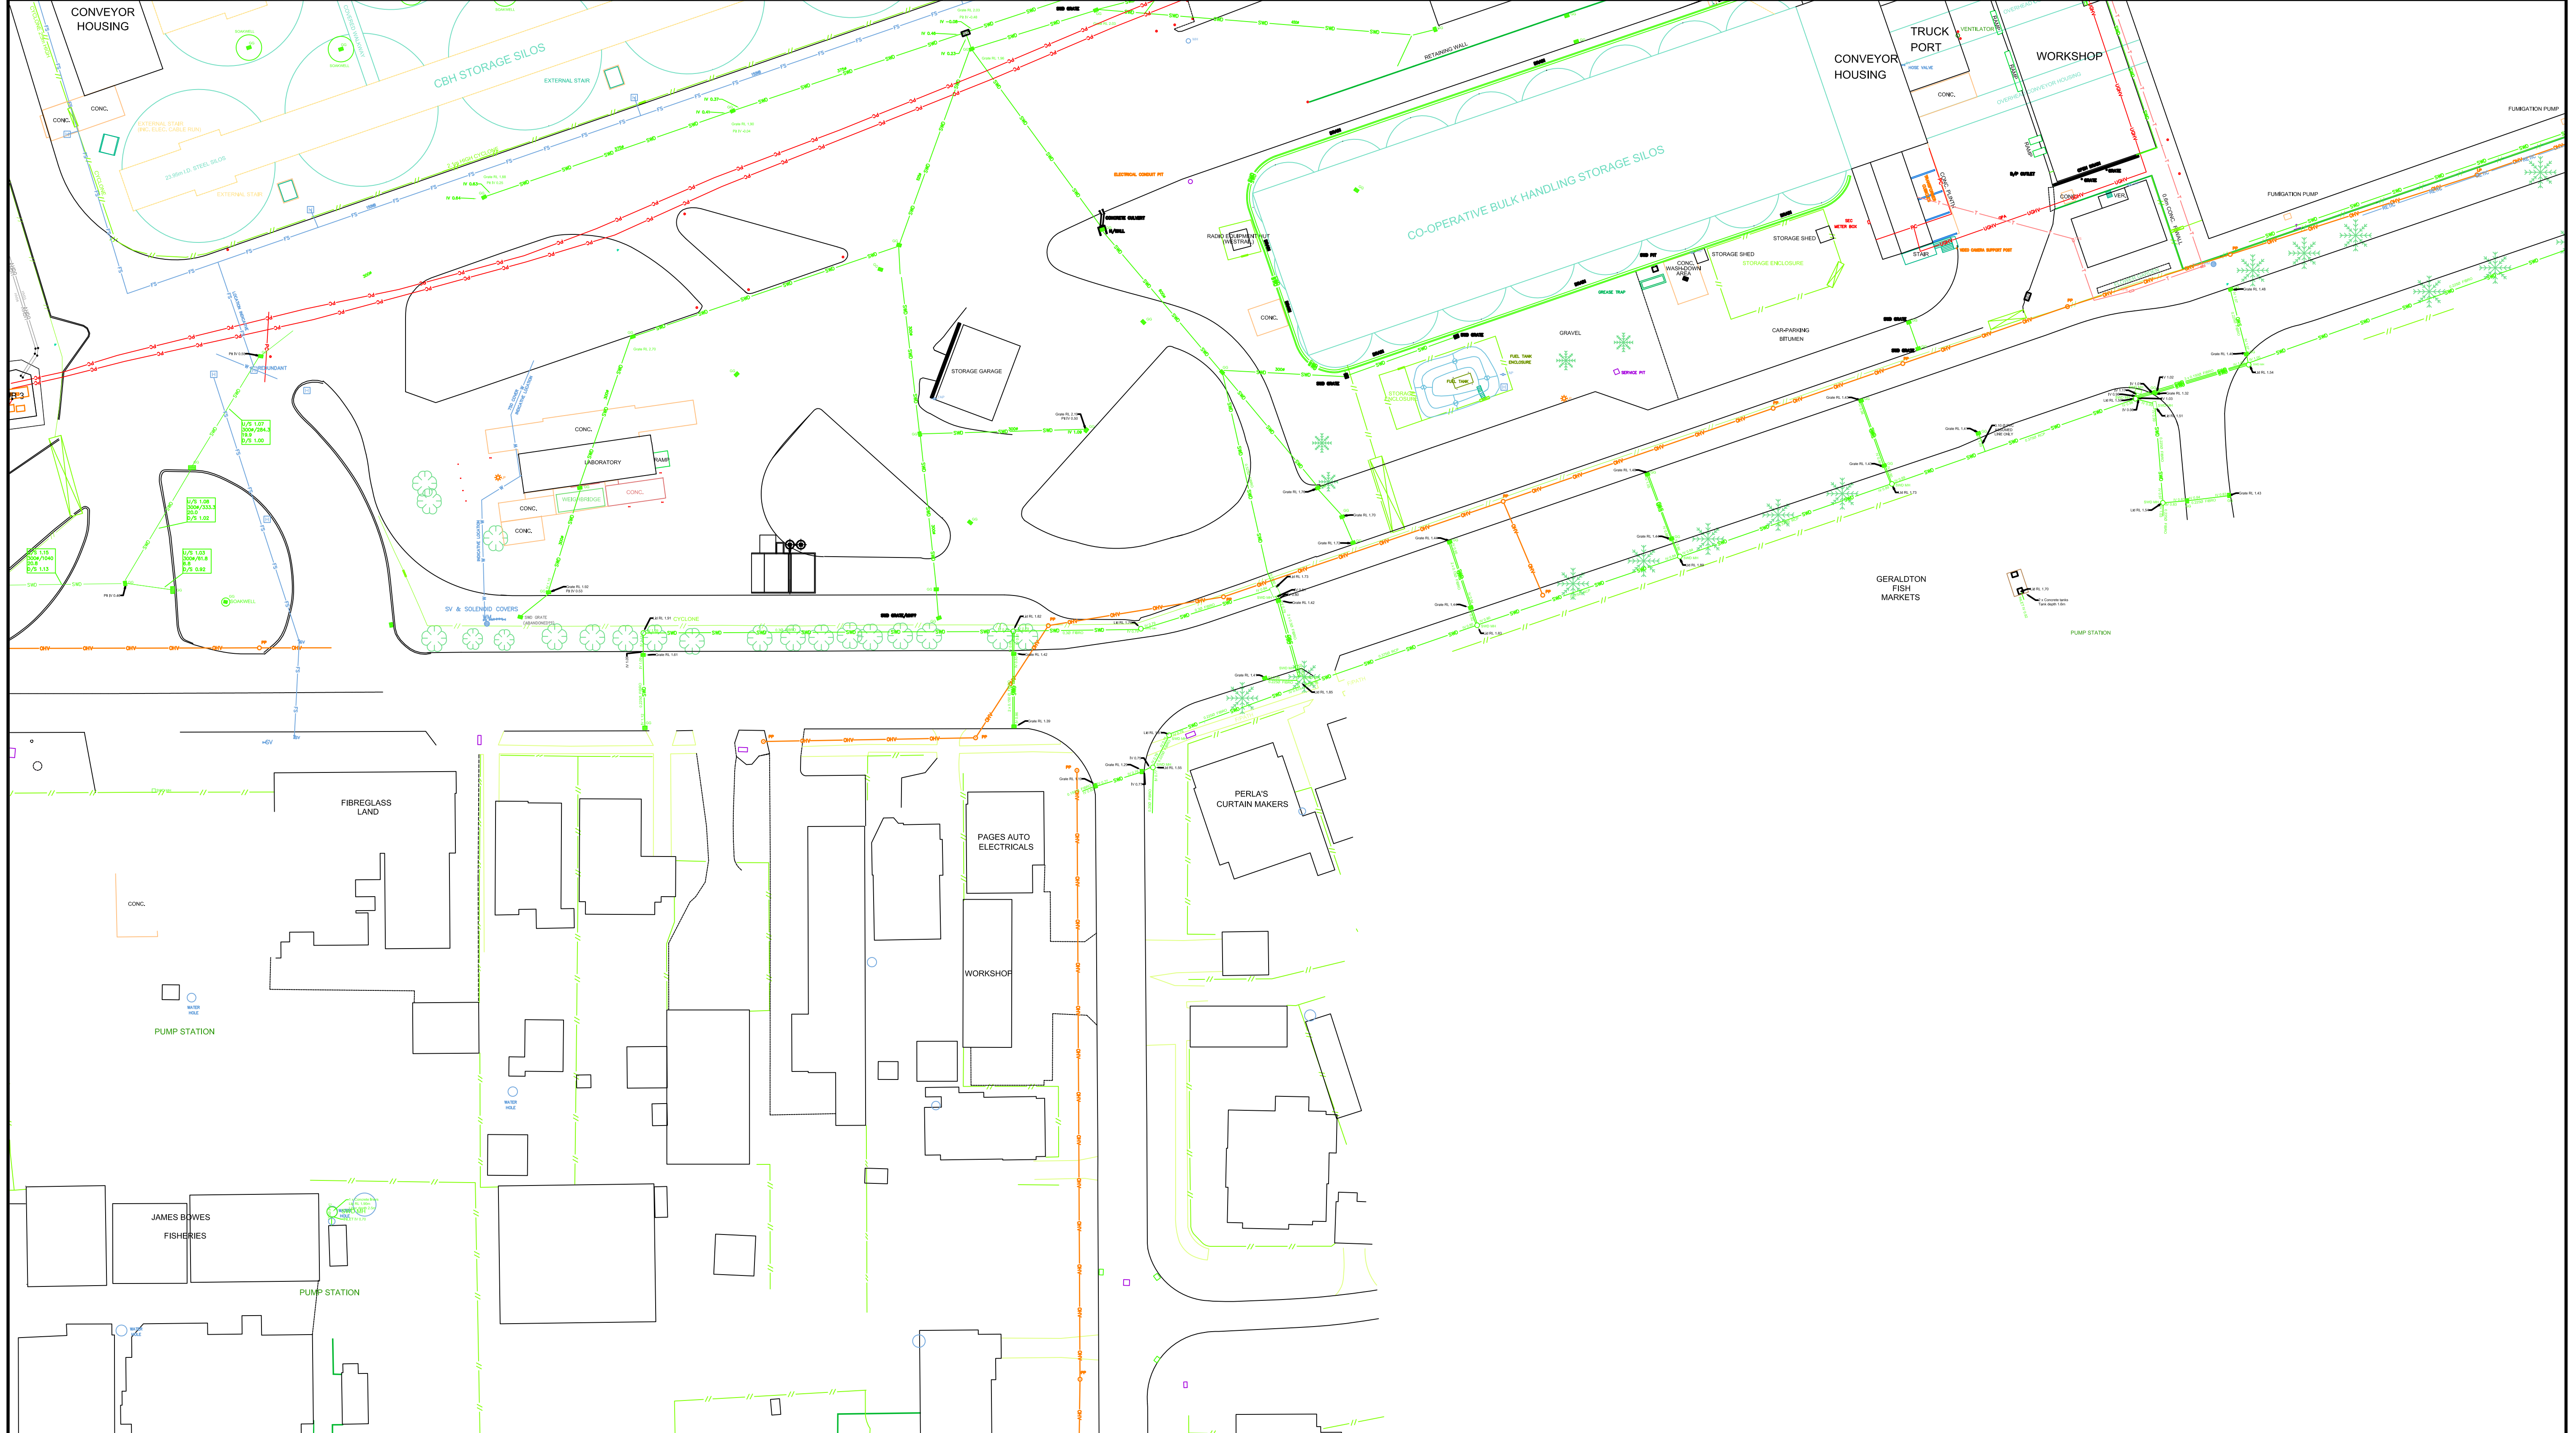

REV	DATE	DESCRIPTION	DRN	APP	DRAWING No.	DRAWING TITLE
C	06.09.19	ISSUED FOR REFERENCE ONLY	RF	IM	010-G-0258	FEATURES AND SERVICES KEY PLAN AND INDEX
REVISIONS						

REFERENCE DRAWINGS						

MWPA PROJECT No:			
DESIGNED	COMPILED	DESIGN CHECK	R. FERSTAT
DRAWN		CHECKED	I. MCLEOD
ENGINEER		APPROVED	

This drawing and all the information thereon remains the property of the Mid West Ports Authority and shall be returned on demand. It is issued on the condition that, except with written permission, it must not be reproduced, copied or communicated to any other party, nor used for any other purpose than that stated on the particular order, enquiry, or contract with which it was issued.

MID WEST PORTS
 MID WEST PORTS AUTHORITY
 298 Marine Terrace, GERALDTON 6530
 Tel: +61 8 9964 0520
 www.midwestports.com.au

GERALDTON PORT
 PORT INFRASTRUCTURE, HARBOUR AND SURROUNDS
 FEATURES AND SERVICES
 IDENTIFICATION MAP 12 OF 34

SCALE A1 - 1:500
 ORIG. No. 010-G-0270
 REV. C