

This drawing is an indication only, and exact locations of services/assets may vary from this depiction. The Mid West Ports Authority has made every effort to ensure this drawing is accurate, however makes no warranties and accepts no liability should the services not be in the location indicated on the drawing. The drawing is intended as a guide only to locate features and services. All necessary precautions should be taken before commencement of any works.

| LEGEND | |
|--------|----------------------------|
| | SEAWALLS/GROYNES |
| | TOPO LINES & BATTERS |
| | BOTTOM OF BANK |
| | EDGE OF KERB |
| | EDGE OF BITUMEN |
| | TRACK |
| | RAIL LINE |
| | CONVEYOR GALLERY |
| | CONVEYOR CENTRE LINE |
| | RETAINING WALL |
| | FENCE LINE |
| | GATE |
| | SAFETY BOLLARD |
| | STREET SIGN (ONE POLE) |
| | STREET SIGN (TWO POLE) |
| | MOORING BOLLARD |
| | VEGETATION |
| | OVERHEAD HIGH VOLTAGE |
| | UNDERGROUND POWER |
| | UNDERGROUND HIGH VOLTAGE |
| | UNDERGROUND LOW VOLTAGE |
| | ELECTRICAL PIT/CABINET |
| | ELECTRICAL EARTH PIT |
| | EXTERNAL ELECTRICAL PLUG |
| | STREET LIGHT POLE |
| | LIGHT POLE |
| | LIGHT TOWER |
| | COMMUNICATIONS PIT |
| | COMMUNICATIONS |
| | CCTV |
| | TELSTRA |
| | TELSTRA PIT |
| | FUEL PIPE |
| | GAS |
| | SALT WATER PIPE |
| | WATER - FIRE SERVICE |
| | WATER |
| | RETICULATION |
| | WATER METER |
| | TAP |
| | W.B. WATER BOX |
| | FIRE HYDRANT |
| | HOSE REEL |
| | STOP VALVE |
| | STORM WATER DRAIN |
| | STORM WATER GRATE |
| | STORM WATER PIT |
| | SEWER |
| | SEWER PIT/SEPTIC TANK |
| | MISC. UNDERGROUND SERVICES |
| | PIPELINE UNDEFINED |

SURVEY INFORMATION SUPPLIED BY


HTD
SURVEYORS & PLANNERS

HILLE, THOMPSON & DELFOS
PO Box 820, GERALDTON WA 6531
PHONE: (08) 9921 3111 FAX: (08) 9921 8072

KEY PLAN & SCALE

SCALE 1:500 (on A1 Sheet)

DIAL BEFORE YOU DIG
www.1100.com.au

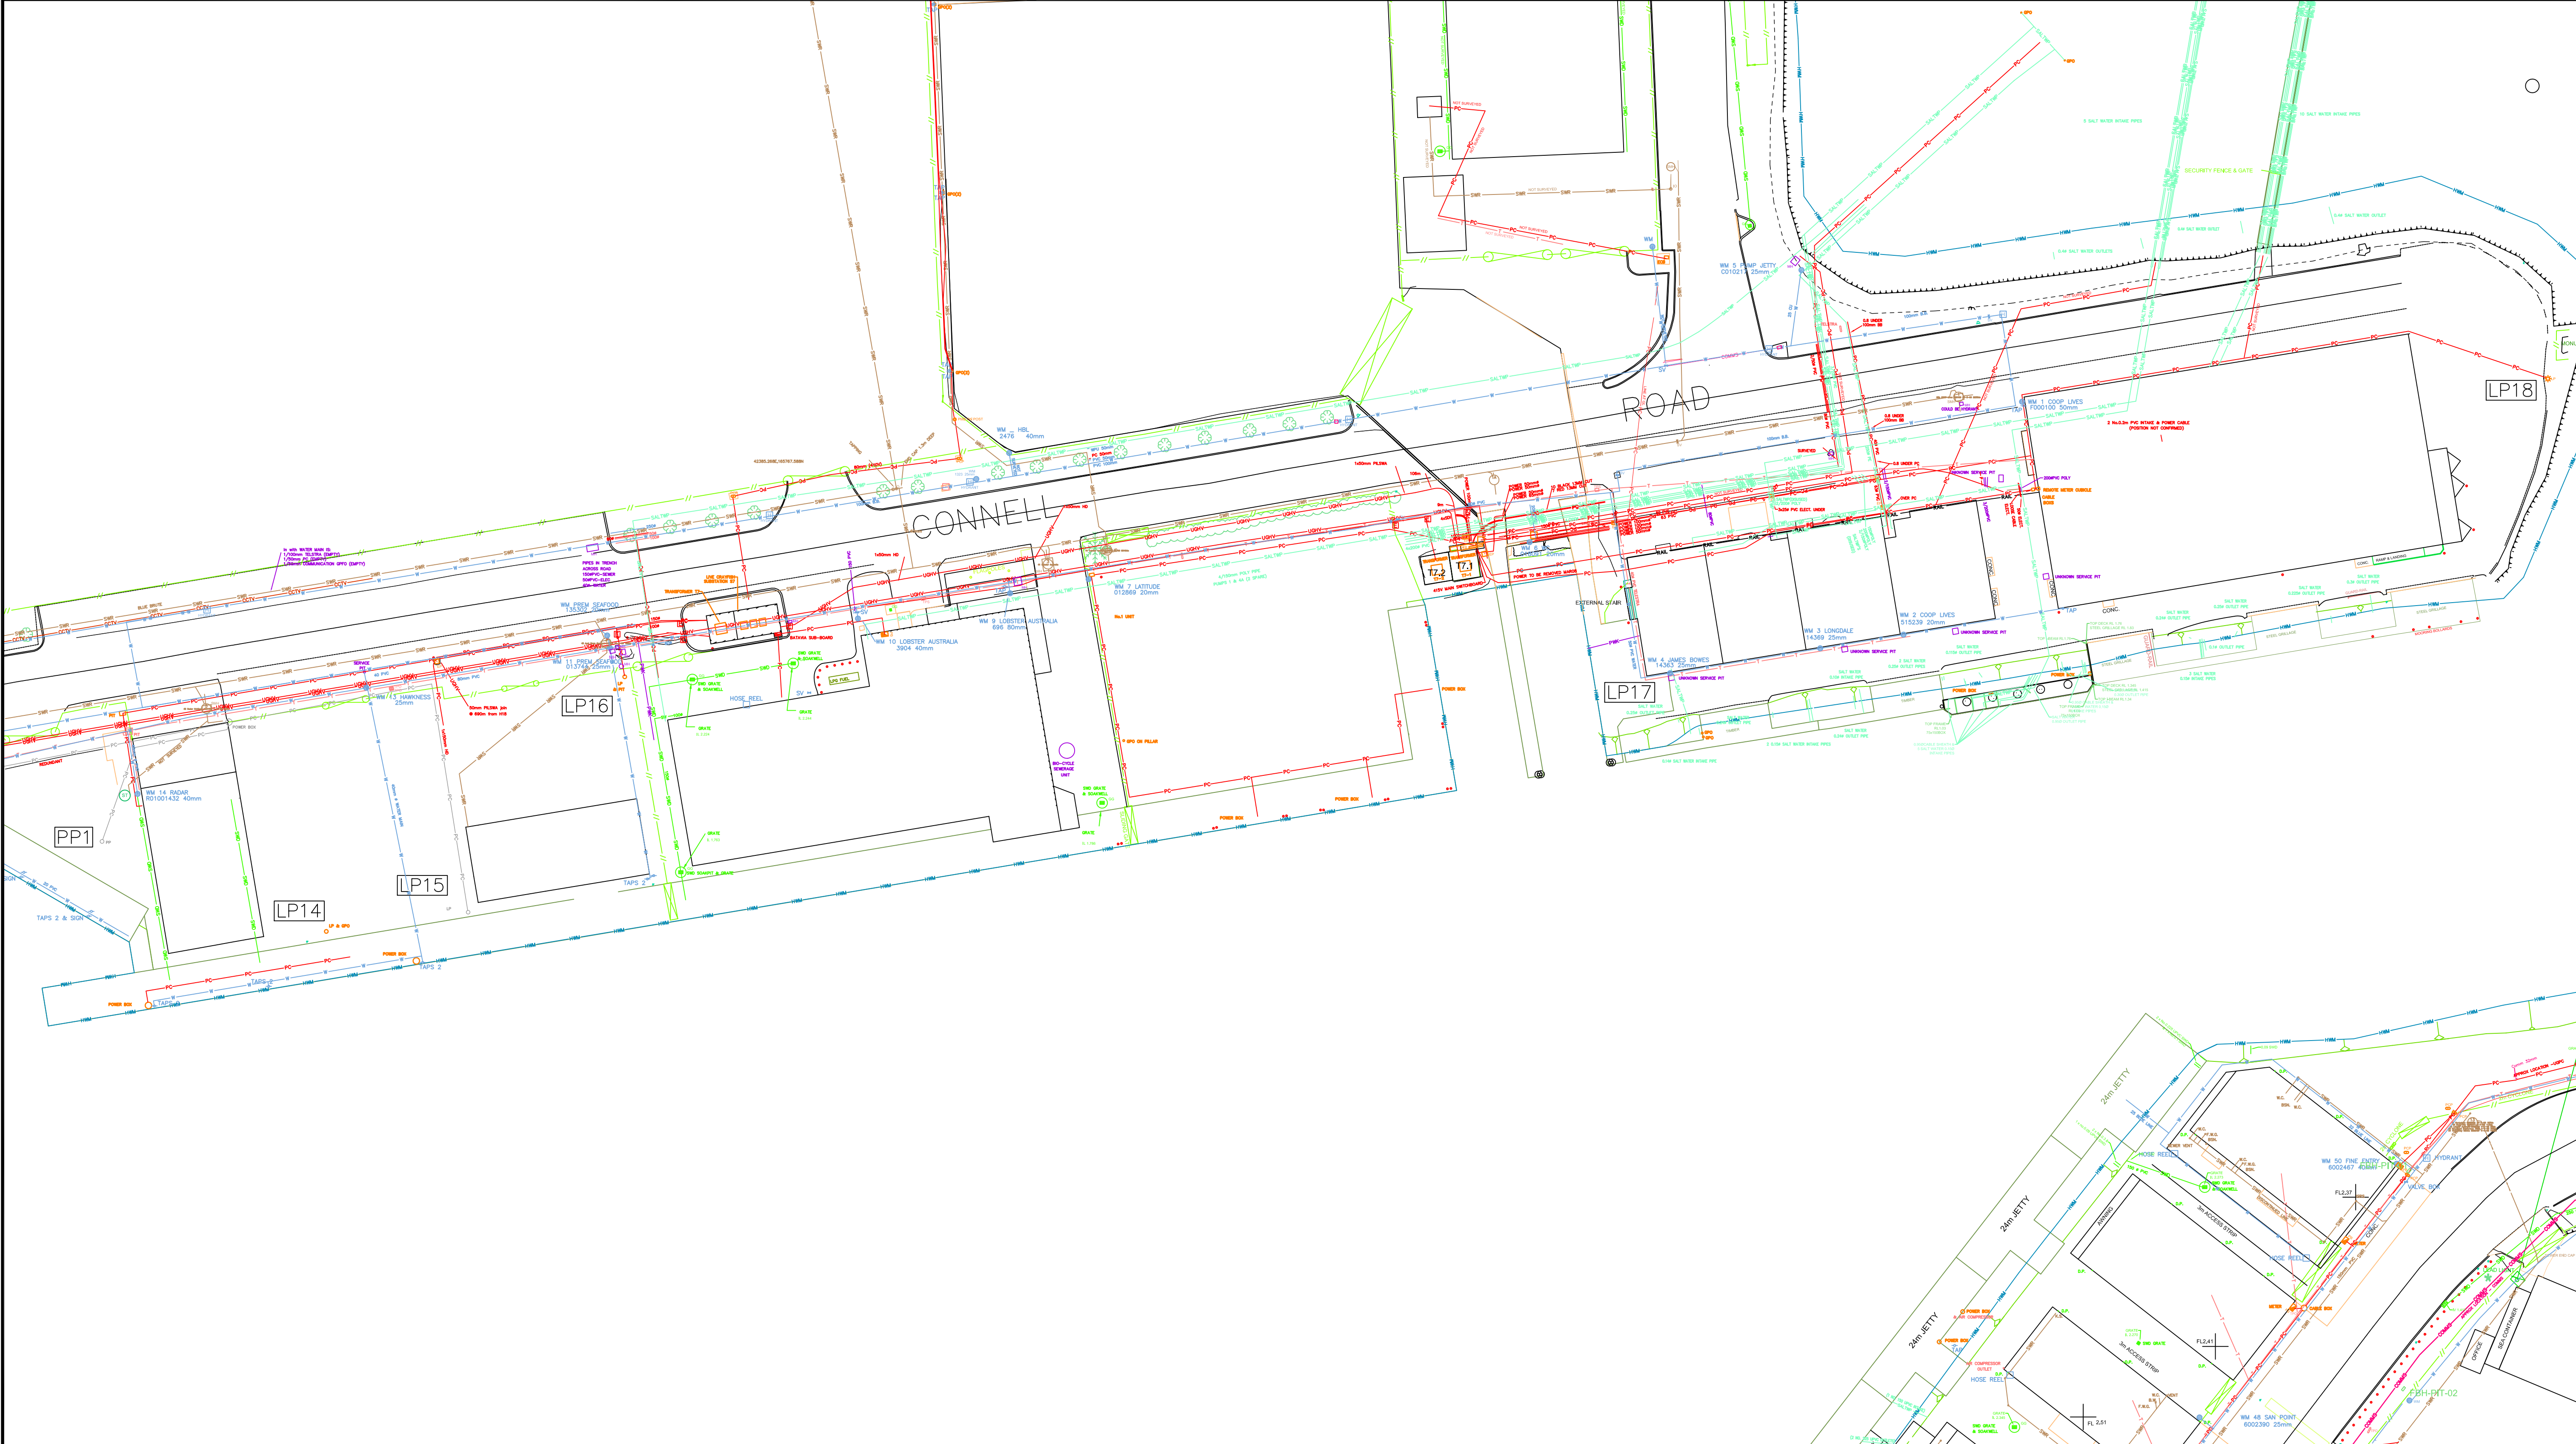

| REV | DATE | DESCRIPTION | DRN | APP | DRAWING No. | DRAWING TITLE |
|-----------|----------|---------------------------|-----|-----|-------------|--|
| C | 06.09.19 | ISSUED FOR REFERENCE ONLY | RF | IM | 010-G-0258 | FEATURES AND SERVICES KEY PLAN AND INDEX |
| REVISIONS | | | | | | |

| MWPA PROJECT No: | | | |
|------------------|----------|--------------|------------|
| DESIGNED | | DESIGN CHECK | |
| DRAWN | COMPILED | CHECKED | R. FERSTAT |
| ENGINEER | | APPROVED | I. MCLEOD |

This drawing and all the information thereon remains the property of the Mid West Ports Authority and shall be returned on demand. It is issued on the condition that, except with written permission, it must not be reproduced, copied or communicated to any other party, nor used for any other purpose than that stated on the particular order, enquiry, or contract with which it was issued.

MID WEST PORTS AUTHORITY
298 Marine Terrace, GERALDTON 6530

Tel: +61 8 9964 0520
www.midwestports.com.au

GERALDTON PORT
PORT INFRASTRUCTURE, HARBOUR AND SURROUNDS
FEATURES AND SERVICES
IDENTIFICATION MAP 25 OF 34

SCALE A1 - 1:500
ORIG No. 010-G-0283
REV. C